





ALBANY BUS BARN - PREFERRED SITE PLAN/SAMPLE LAYOUT - ATTACHMENT F

October, 2018

 

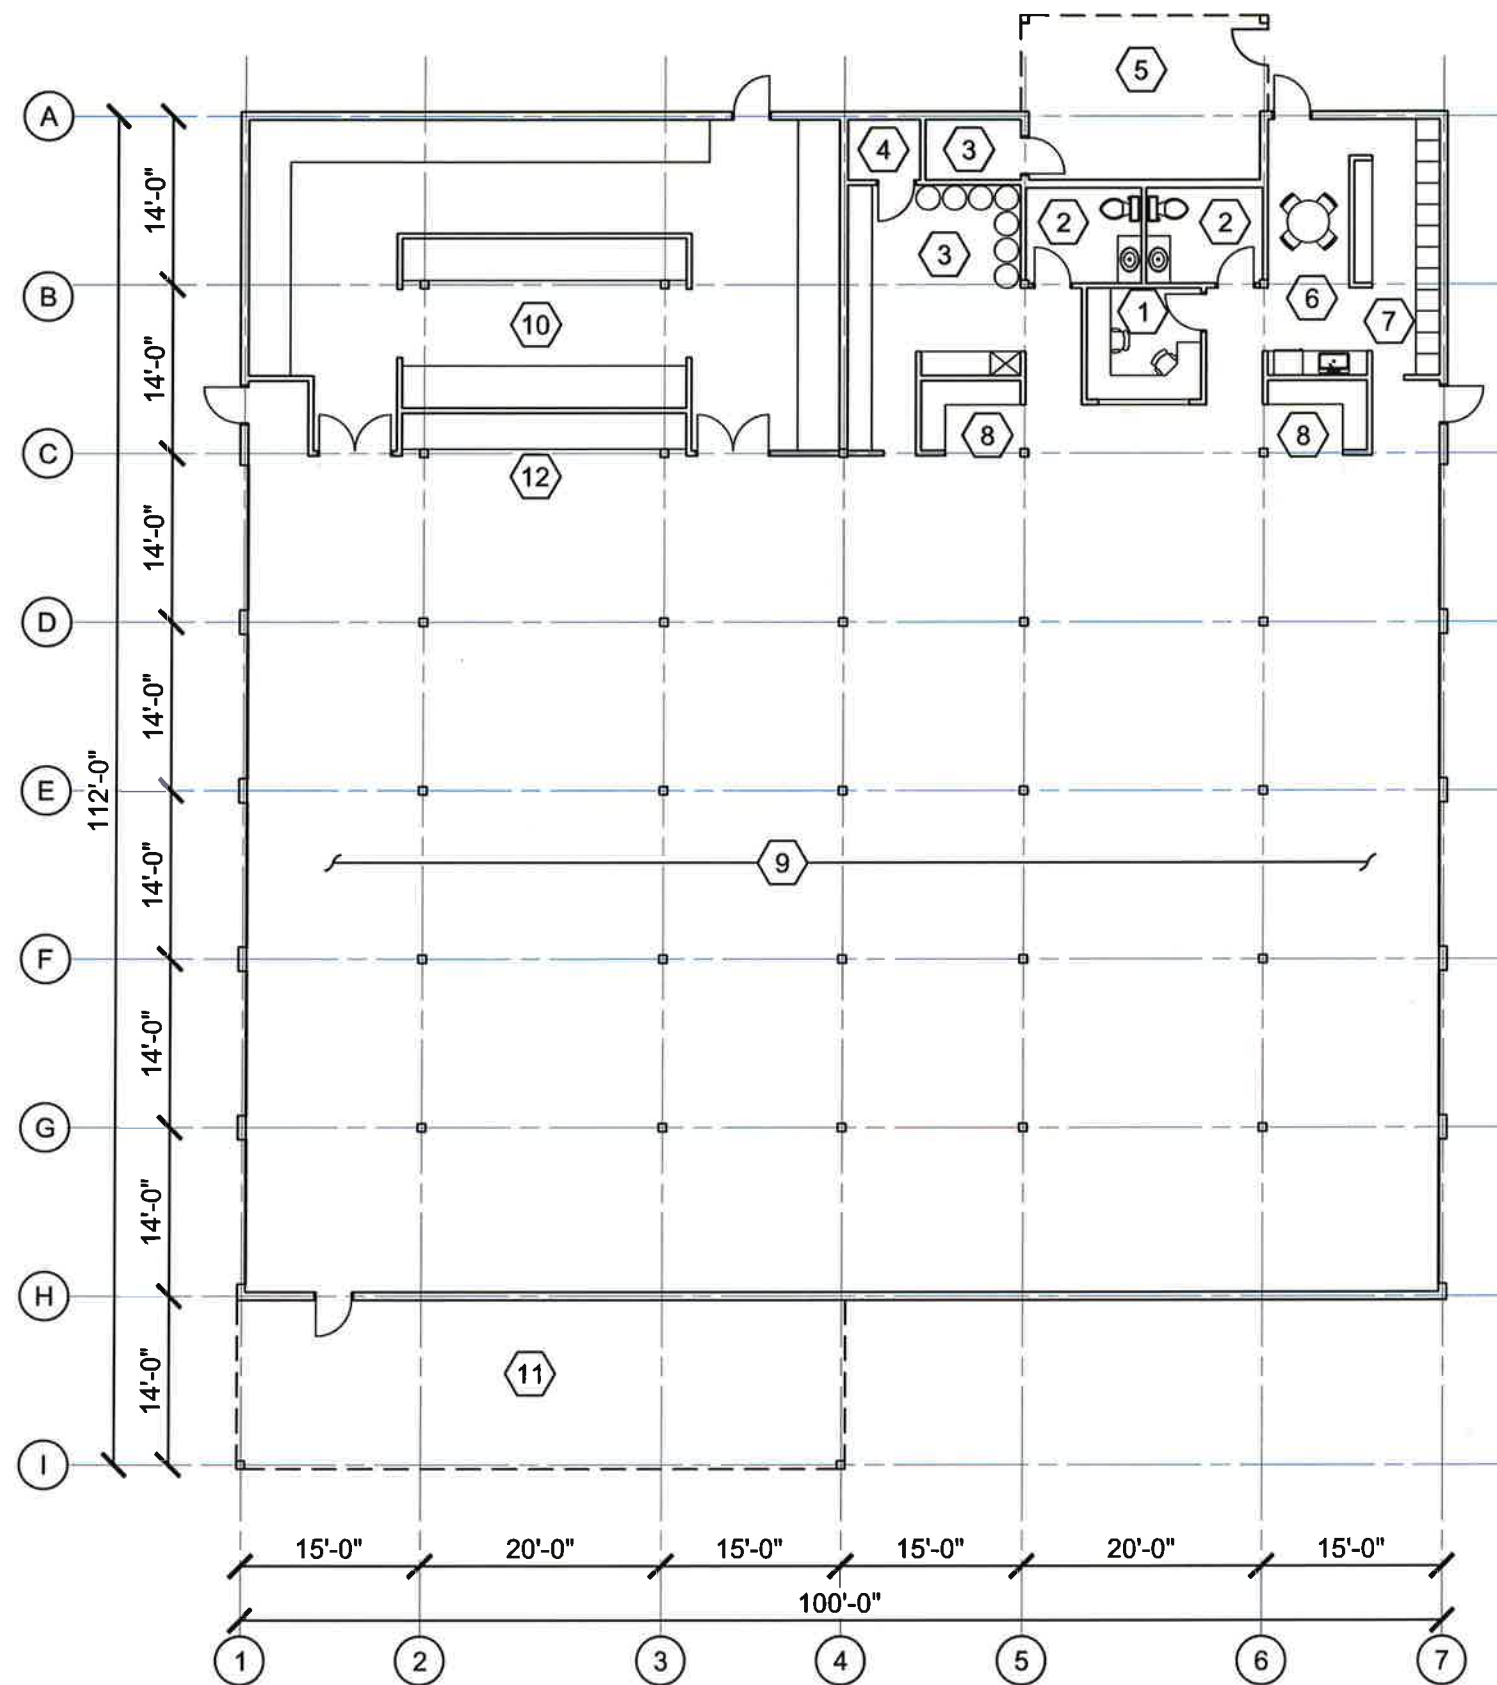

KEYNOTES

- ① OFFICE
- ② RESTROOM
- ③ STORAGE
- ④ MECHANICAL/ELECTRICAL
- ⑤ SECURE STORAGE
- ⑥ BREAK ROOM
- ⑦ EMPLOYEE LOCKERS
- ⑧ WORK AREA
- ⑨ BUS STORAGE BAYS
- ⑩ TIRE STORAGE
- ⑪ COVERED WASH AREA
- ⑫ WORK COUNTER

ALBANY BUS BARN - PROPOSED FLOOR PLAN

October, 2018

Scale: 1/16" = 1'-0"

