

# CITY OF ALBANY

## ST-22-02, 2022 ASPHALT SURFACE TREATMENT PROGRAM

Vicinity Map

Not to Scale



### SHEET INDEX

SHEET NO. 1,	COVER & GENERAL NOTES
SHEET NO. 2-4,	SLURRY SEAL STREET MAP
SHEET NO. 5-7,	STRIPING PLAN
SHEET NO. 8,	DETAILS

### GENERAL NOTES

1. ALL CONSTRUCTION SHALL CONFORM TO THE CITY OF ALBANY STANDARD CONSTRUCTION SPECIFICATIONS AND ASSOCIATED STANDARD DRAWINGS. THE CURRENT VERSION OF THE CITY OF ALBANY STANDARD CONSTRUCTION SPECIFICATIONS CAN BE FOUND ON THE CITY'S WEBSITE AT [WWW.CITYOFALBANY.NET](http://WWW.CITYOFALBANY.NET).





2. UTILITIES SHOWN ARE FOR REFERENCE ONLY. FOR A FIELD LOCATE, CALL THE UTILITIES NOTIFICATIONS CENTER AT 1-800-332-2344.

3. OPERATING ACCESS FOR CITY MAINTENANCE PERSONNEL TO EXISTING AND NEW WATER VALVES AND MANHOLES SHALL BE CONTINUOUSLY MAINTAINED BY THE CONTRACTOR DURING ALL CONSTRUCTION ACTIVITIES.

4. CONTRACTOR SHALL VERIFY ALL EXISTING PIPE ELEVATIONS, PIPE DIAMETERS, AND PIPE MATERIALS AT CONNECTION AND ABANDONMENT LOCATIONS PRIOR TO CONSTRUCTION. ANY DISCREPANCIES SHALL BE REPORTED TO ENGINEER PRIOR TO BEGINNING WORK.

5. ATTENTION: OREGON LAW REQUIRES YOU TO FOLLOW RULES ADOPTED BY THE OREGON UTILITY NOTIFICATION CENTER. THOSE RULES ARE SET FORTH IN OAR 952-001-0010 THROUGH OAR 952-001-0090. YOU MAY OBTAIN COPIES OF THE RULES BY CALLING THE CENTER. (NOTE: THE TELEPHONE NUMBER FOR THE OREGON UTILITY NOTIFICATION CENTER IS (503) 232-1987).

6. CONTRACTOR SHALL BE RESPONSIBLE FOR PROPER INSTALLATION AND MAINTENANCE OF ALL EROSION PREVENTION SEDIMENT CONTROL (EPSC) MEASURES IN ACCORDANCE WITH LOCAL, STATE, AND FEDERAL REGULATIONS UNTIL ALL CONSTRUCTION IS COMPLETED AND APPROVED BY THE CITY OF ALBANY, AND VEGETATION/LANDSCAPING IS ESTABLISHED. FOR GUIDANCE, REFER TO THE CITY OF ALBANY EPSC MANUAL WHICH CAN BE FOUND AT [www.cityofalbany.net](http://www.cityofalbany.net).

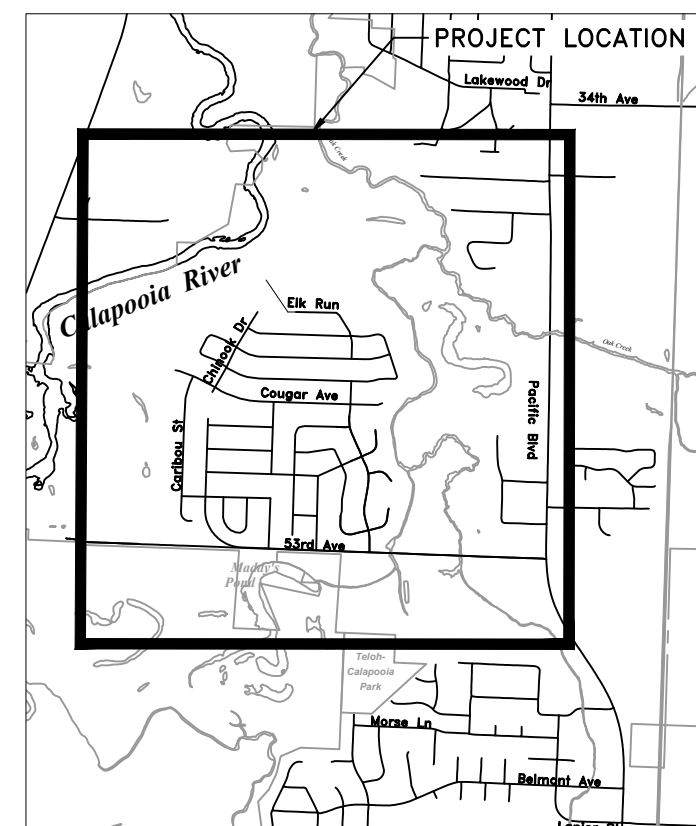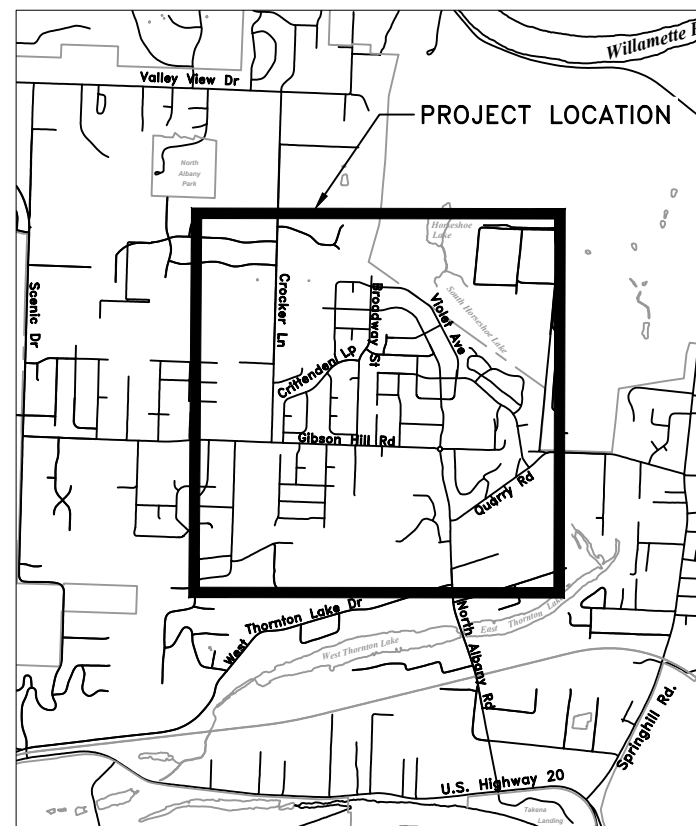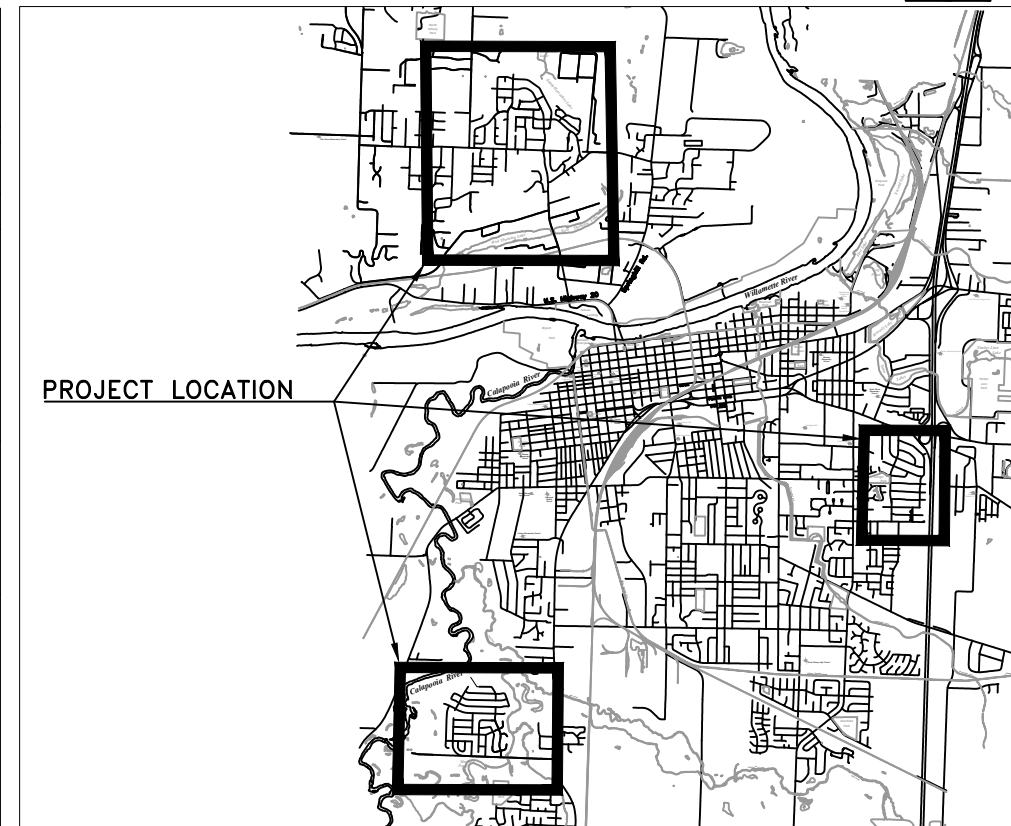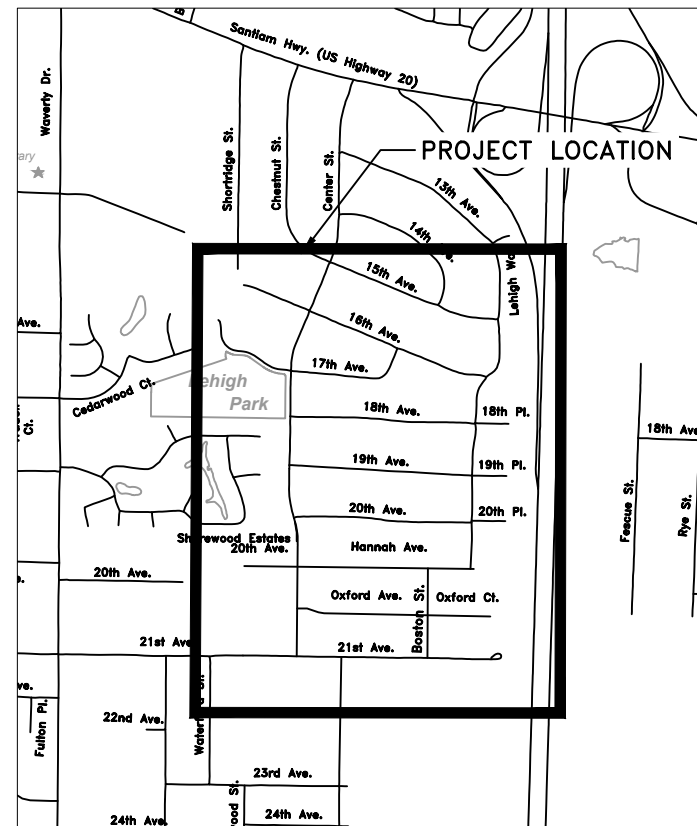

DESIGNED: A. MONACO	REVISIONS
DRAWN: A. MONACO	NO: --
CHECKED: C. CERKLEWSKI	BY: --
DATE: 1/13/2022	DATE: --

**PUBLIC WORKS DEPARTMENT**  
**ENGINEERING SERVICES**


**ST-22-02, 2022 ASPHALT SURFACE TREATMENT PROGRAM**

REGISTERED PROFESSIONAL  
ENGINEER  
56,471PE

OREGON  
JULY 9, 2002  
CHRISTOPHER L. CERKLEWSKI


EXPIRATION DATE: 12/31/2023

SHEET NO.	1 OF 8
PROJECT NO:	ST-22-02
FILE:	BASE.DWG

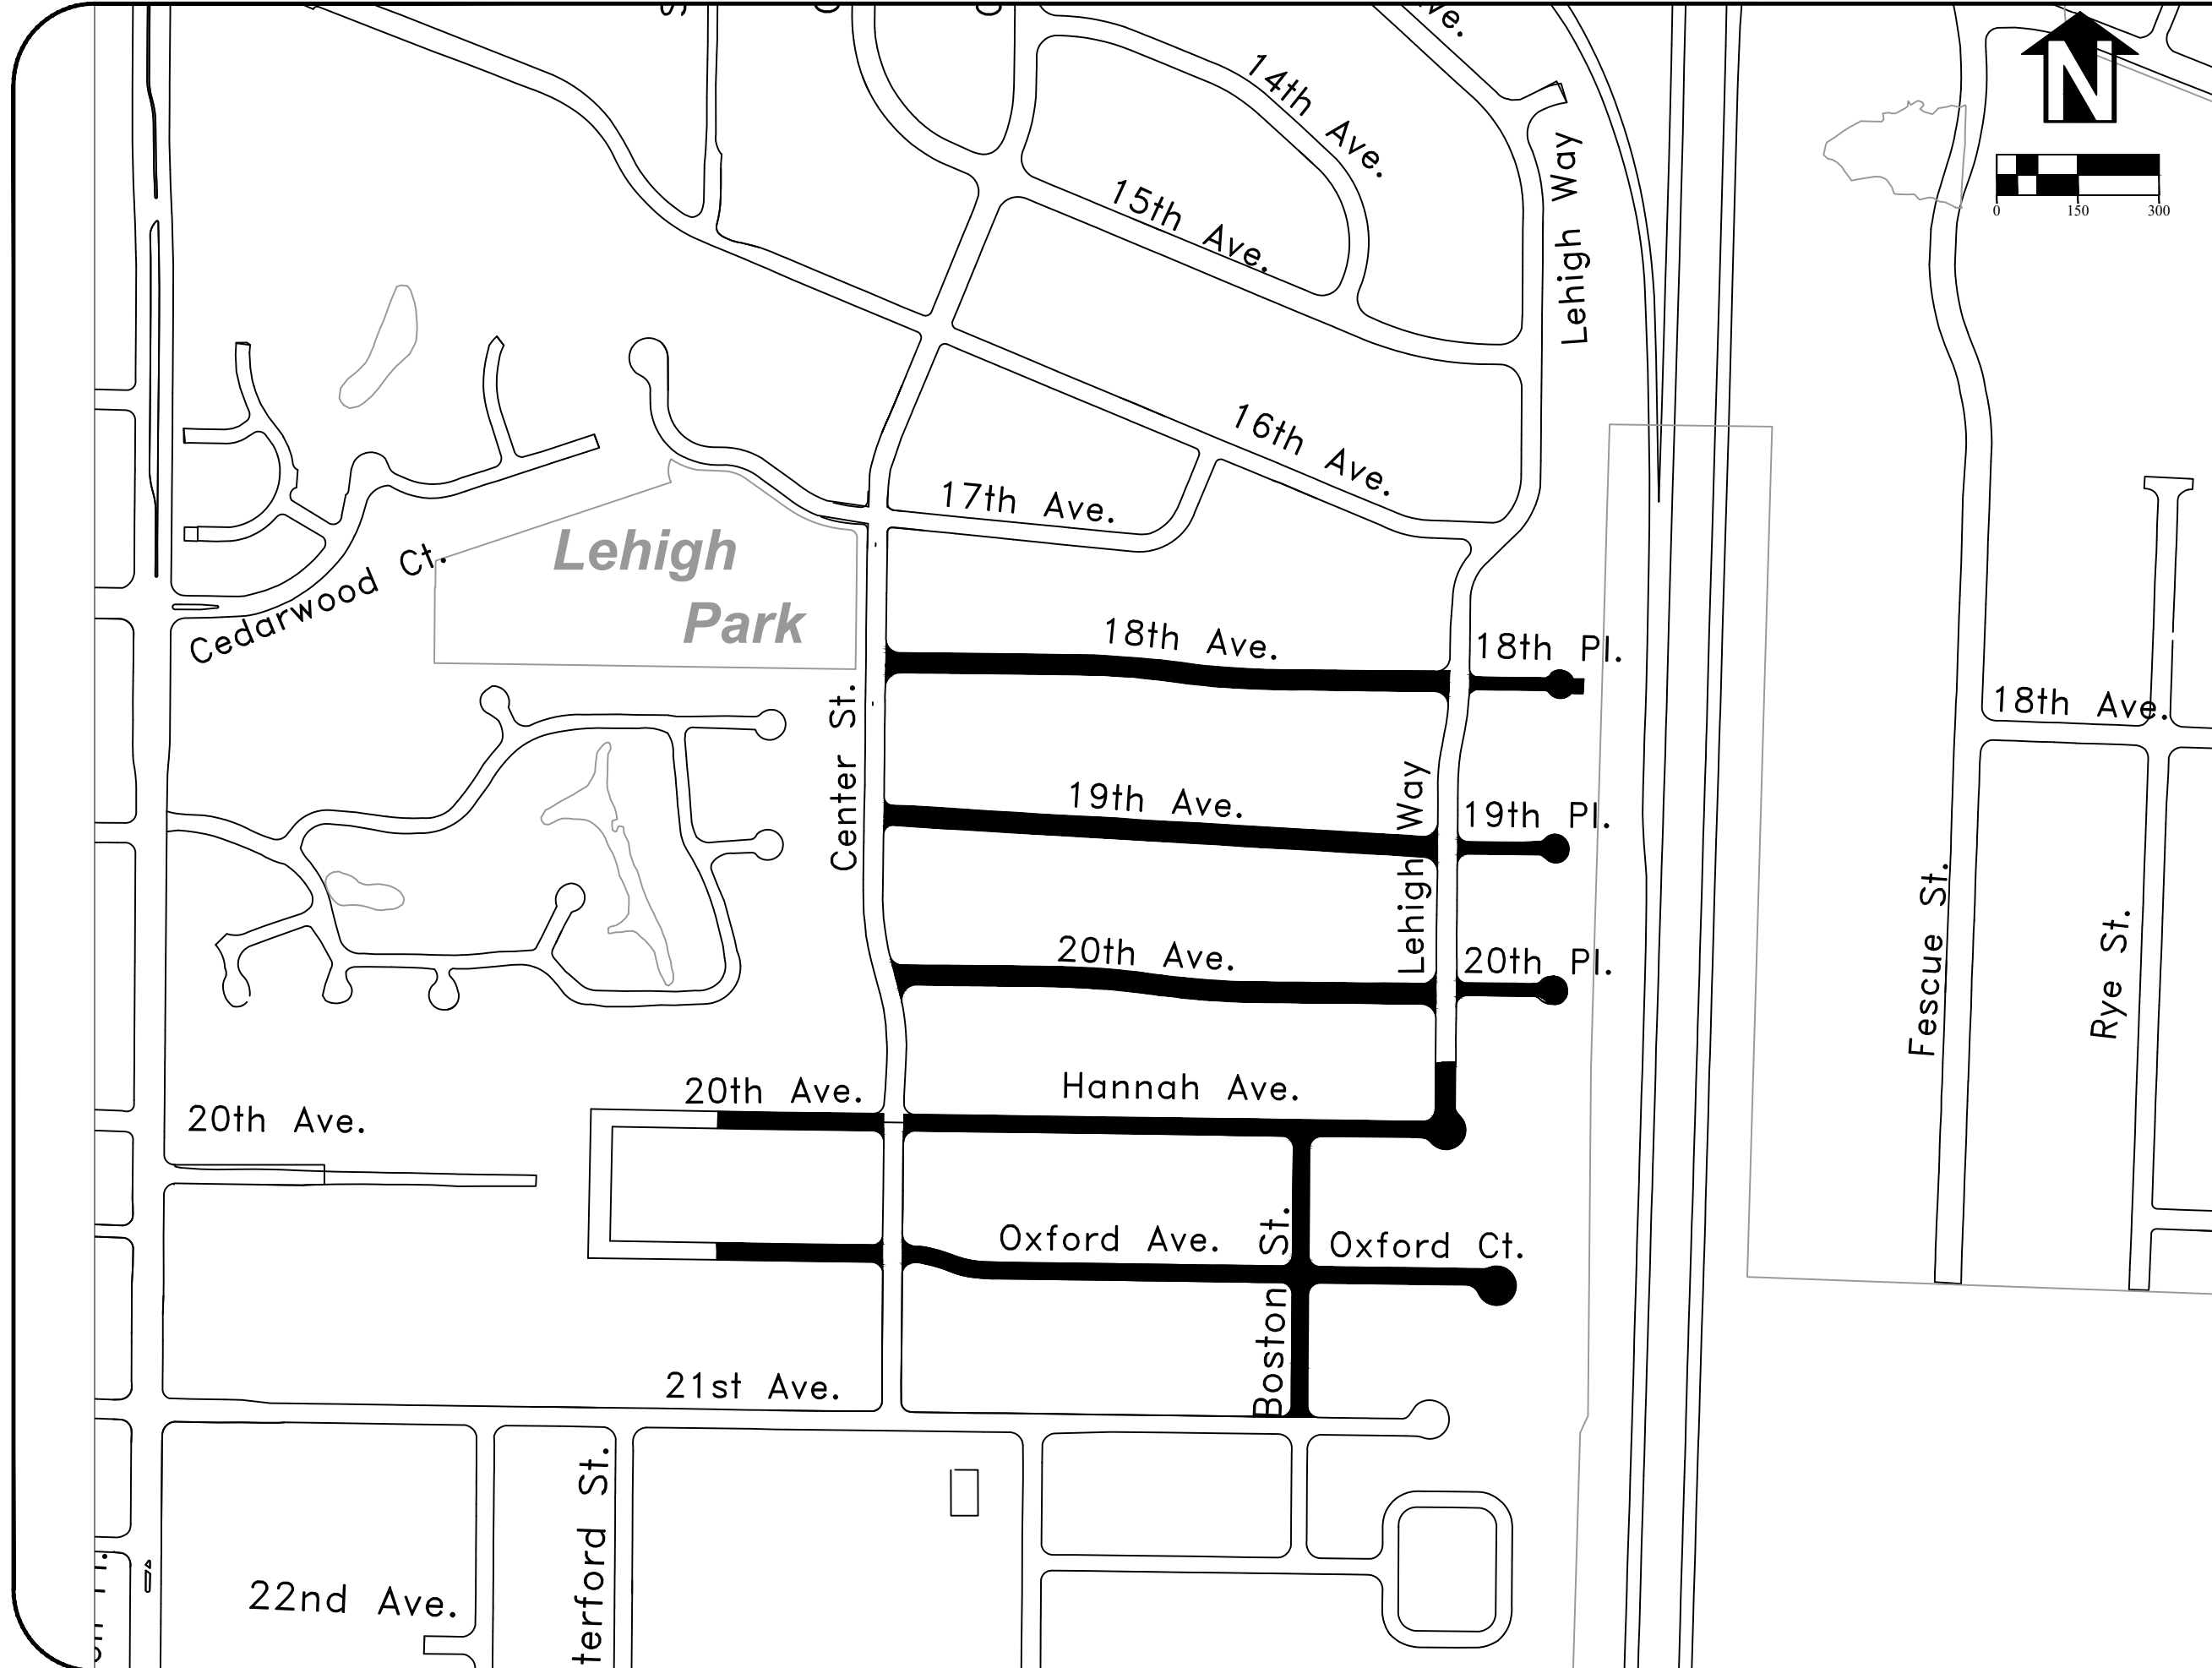

DESIGNED: A. MONACO	REVISIONS
DRAWN: A. MONACO	NO: --
CHECKED: C. CERKLEWSKI	BY: --
DATE: 1/13/2022	DATE: --

**PUBLIC WORKS DEPARTMENT  
ENGINEERING SERVICES**



**ST-22-02, 2022 ASPHALT SURFACE TREATMENT PROGRAM  
SLURRY SEALS**

REGISTERED PROFESSIONAL  
ENGINEER  
56,471PE

OREGON  
JULY 9, 2002  
CHRISTOPHER L. CERKLEWSKI


EXPIRATION DATE: 12/31/2023

SHEET NO.	2 OF 8
PROJECT NO:	ST-22-02
FILE:	BASE.DWG





DESIGNED: A. MONACO	REVISIONS
DRAWN: A. MONACO	NO: --
CHECKED: C. CERKLEWSKI	BY: --
DATE: 1/13/2022	DATE: --
	NO: --
	BY: --


**PUBLIC WORKS DEPARTMENT  
ENGINEERING SERVICES**



**ST-22-02, 2022 ASPHALT SURFACE TREATMENT PROGRAM  
SLURRY SEALS**


  
  
 EXPIRATION DATE: 12/31/2023

SHEET NO. 3 OF 8  
 PROJECT NO: ST-22-02  
 FILE: BASE.DWG

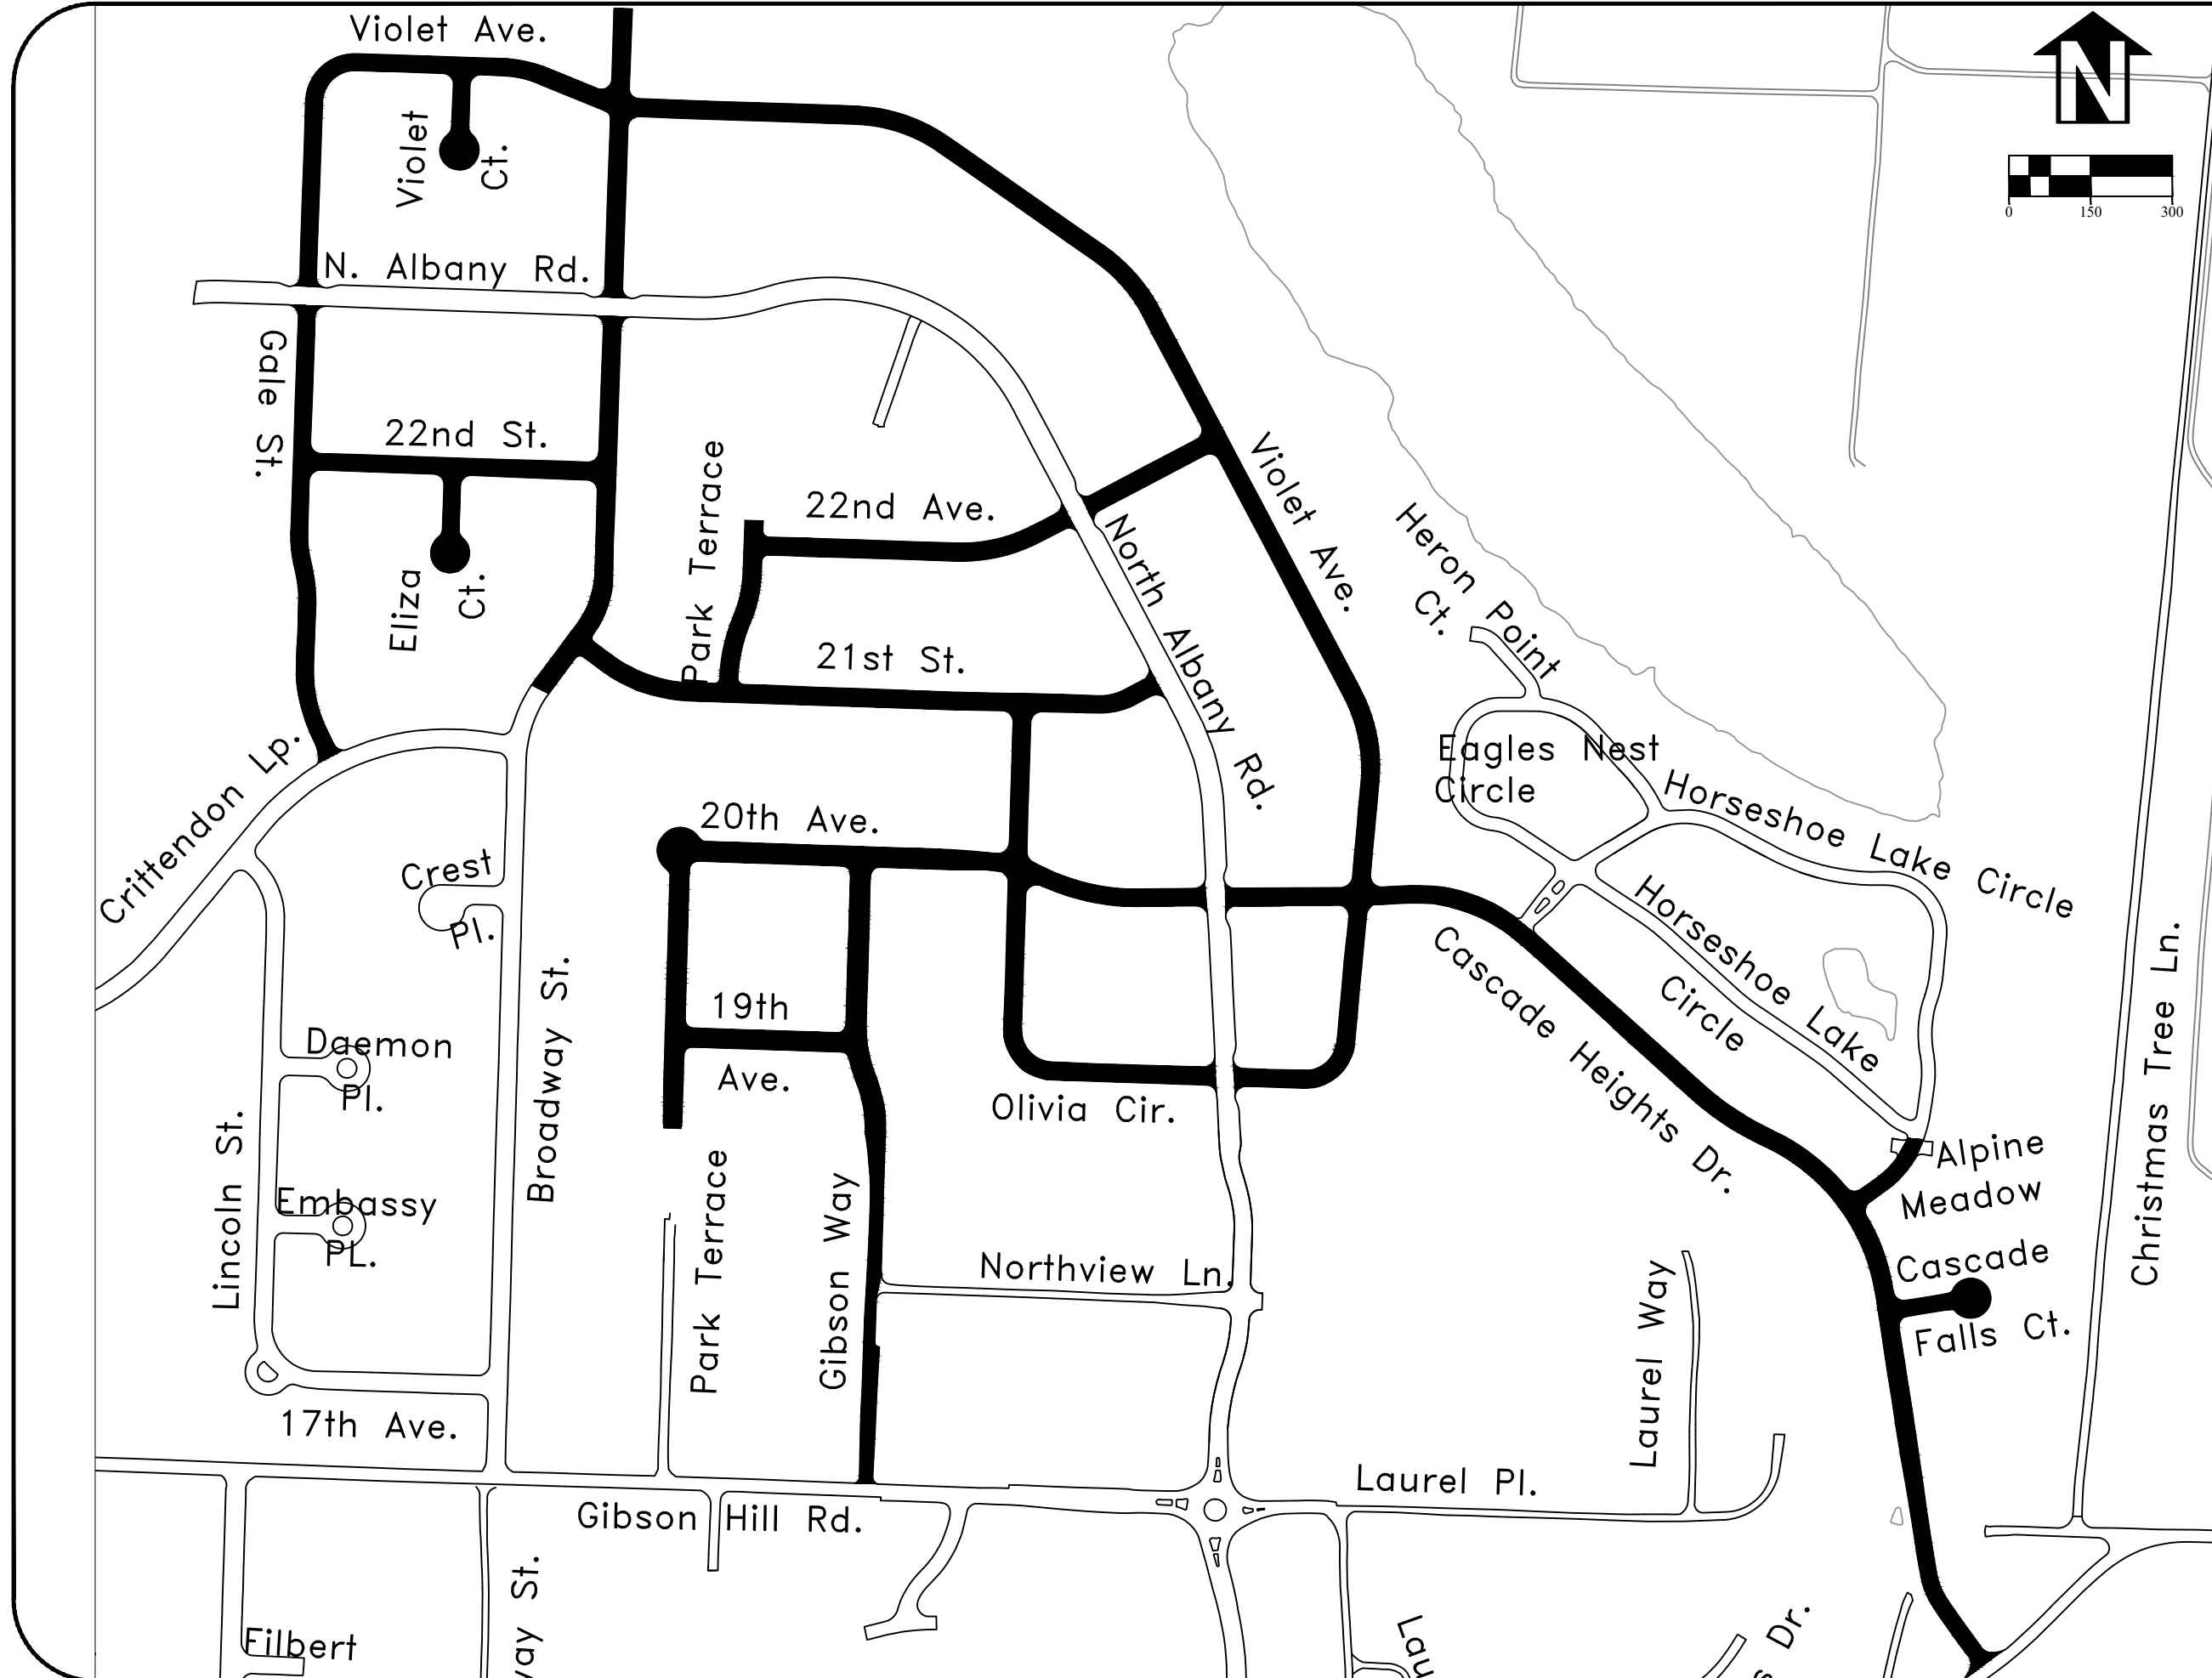

DESIGNED: A. MONACO	REVISIONS
DRAWN: A. MONACO	NO: --
CHECKED: C. CERKLEWSKI	BY: --
DATE: 1/13/2022	

**PUBLIC WORKS DEPARTMENT**  
**ENGINEERING SERVICES**




**ST-22-02, 2022 ASPHALT SURFACE TREATMENT PROGRAM**  
**SLURRY SEALS**

REGISTERED PROFESSIONAL  
ENGINEER  
56,471PE

OREGON  
JULY 9, 2002  
CHRISTOPHER L. CERKLEWSKI


EXPIRATION DATE: 12/31/2023

SHEET NO.	4 OF 8
PROJECT NO:	ST-22-02
FILE:	BASE.DWG

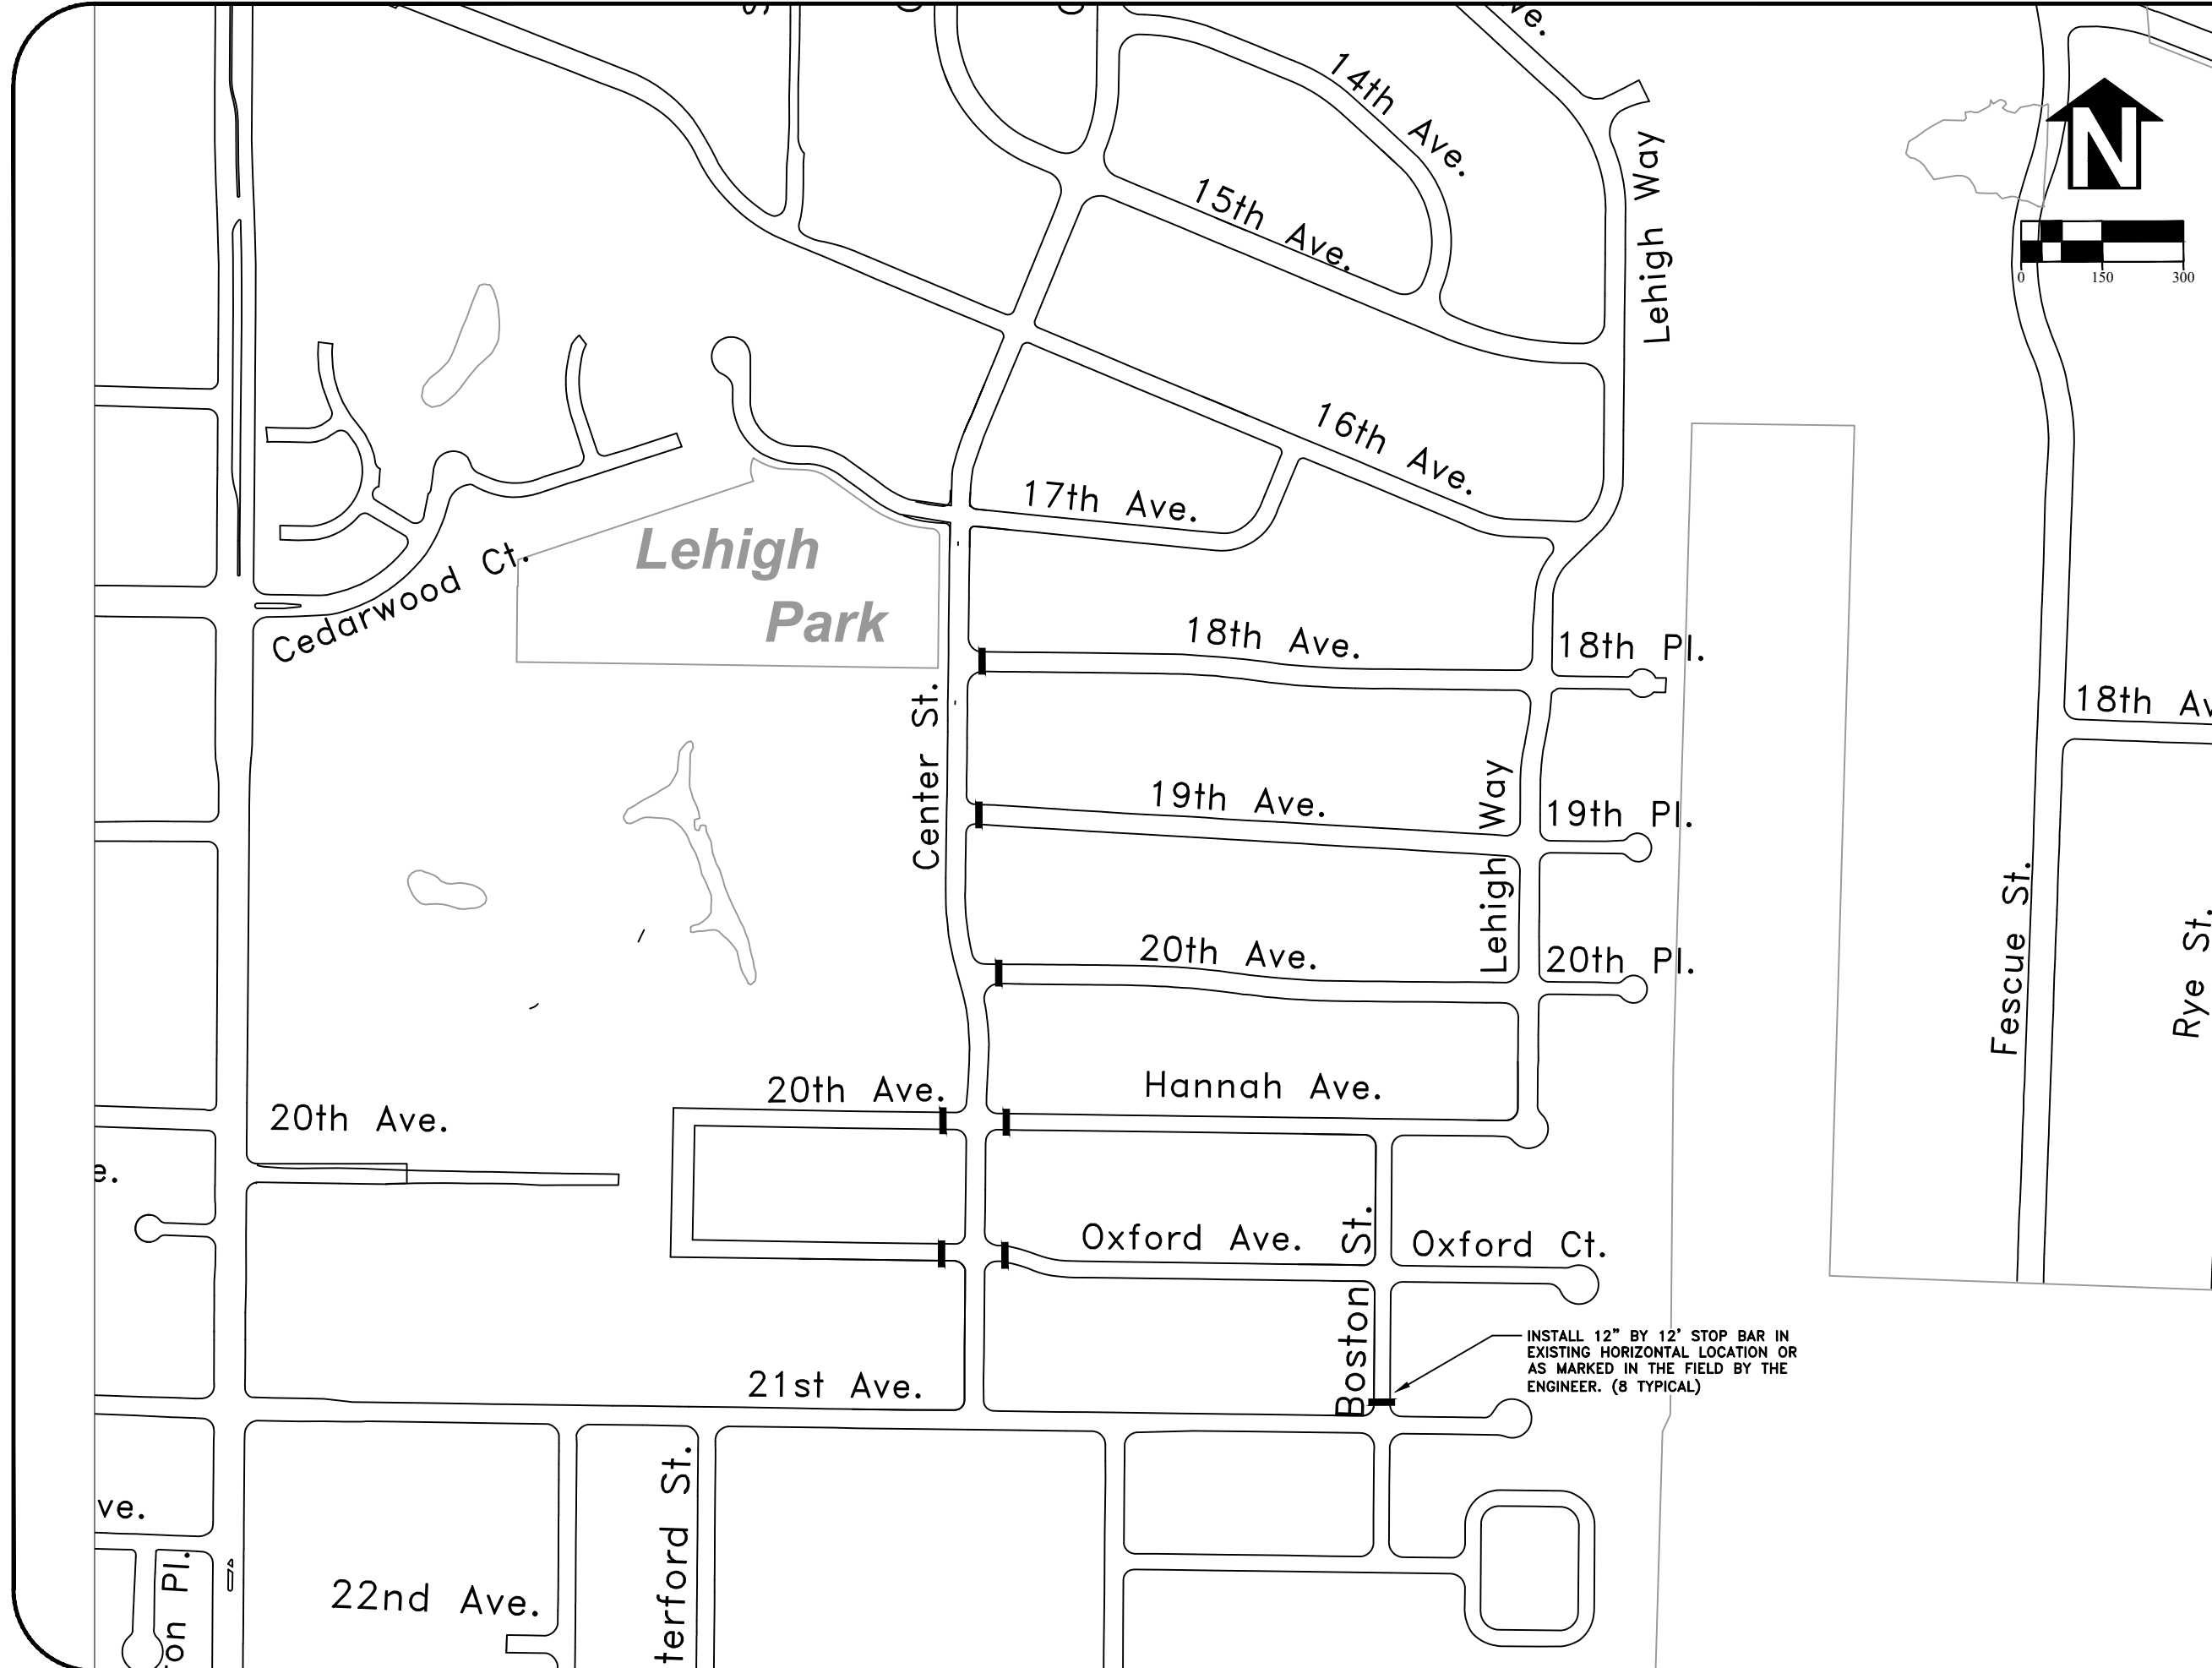

DESIGNED: A. MONACO	REVISIONS
DRAWN: A. MONACO	NO: --
CHECKED: C. CERKLEWSKI	BY: --
DATE: 1/13/2022	DATE: --

**PUBLIC WORKS DEPARTMENT  
ENGINEERING SERVICES**



**ST-22-02, 2022 ASPHALT SURFACE TREATMENT PROGRAM  
STRIPING PLAN**

REGISTERED PROFESSIONAL  
ENGINEER  
56,471PE

OREGON  
JULY 9, 2002  
CHRISTOPHER L. CERKLEWSKI

EXPIRATION DATE: 12/31/2023

SHEET NO.	5 OF 8
PROJECT NO:	ST-22-02
FILE:	BASE.DWG



INSTALL 12" BY 12' STOP BAR IN EXISTING HORIZONTAL LOCATION OR AS MARKED IN THE FIELD BY THE ENGINEER. (8 TYPICAL)

INSTALL 12" BY 12' STOP BAR IN EXISTING HORIZONTAL LOCATION OR AS MARKED IN THE FIELD BY THE ENGINEER. (44 TYPICAL)

INSTALL 4" PARKING STALL STRIPING AND THERMOPLASTIC ACCESSIBLE PARKING LEGEND. SEE DETAIL A&B ON PAGE 8.

INSTALL 12" CROSSWALK IN EXISTING HORIZONTAL LOCATION OR AS MARKED IN THE FIELD BY THE ENGINEER. (2 TYPICAL)

REPAINT 12" SPEED BUMP STRIPING AS DIRECTED BY THE ENGINEER.

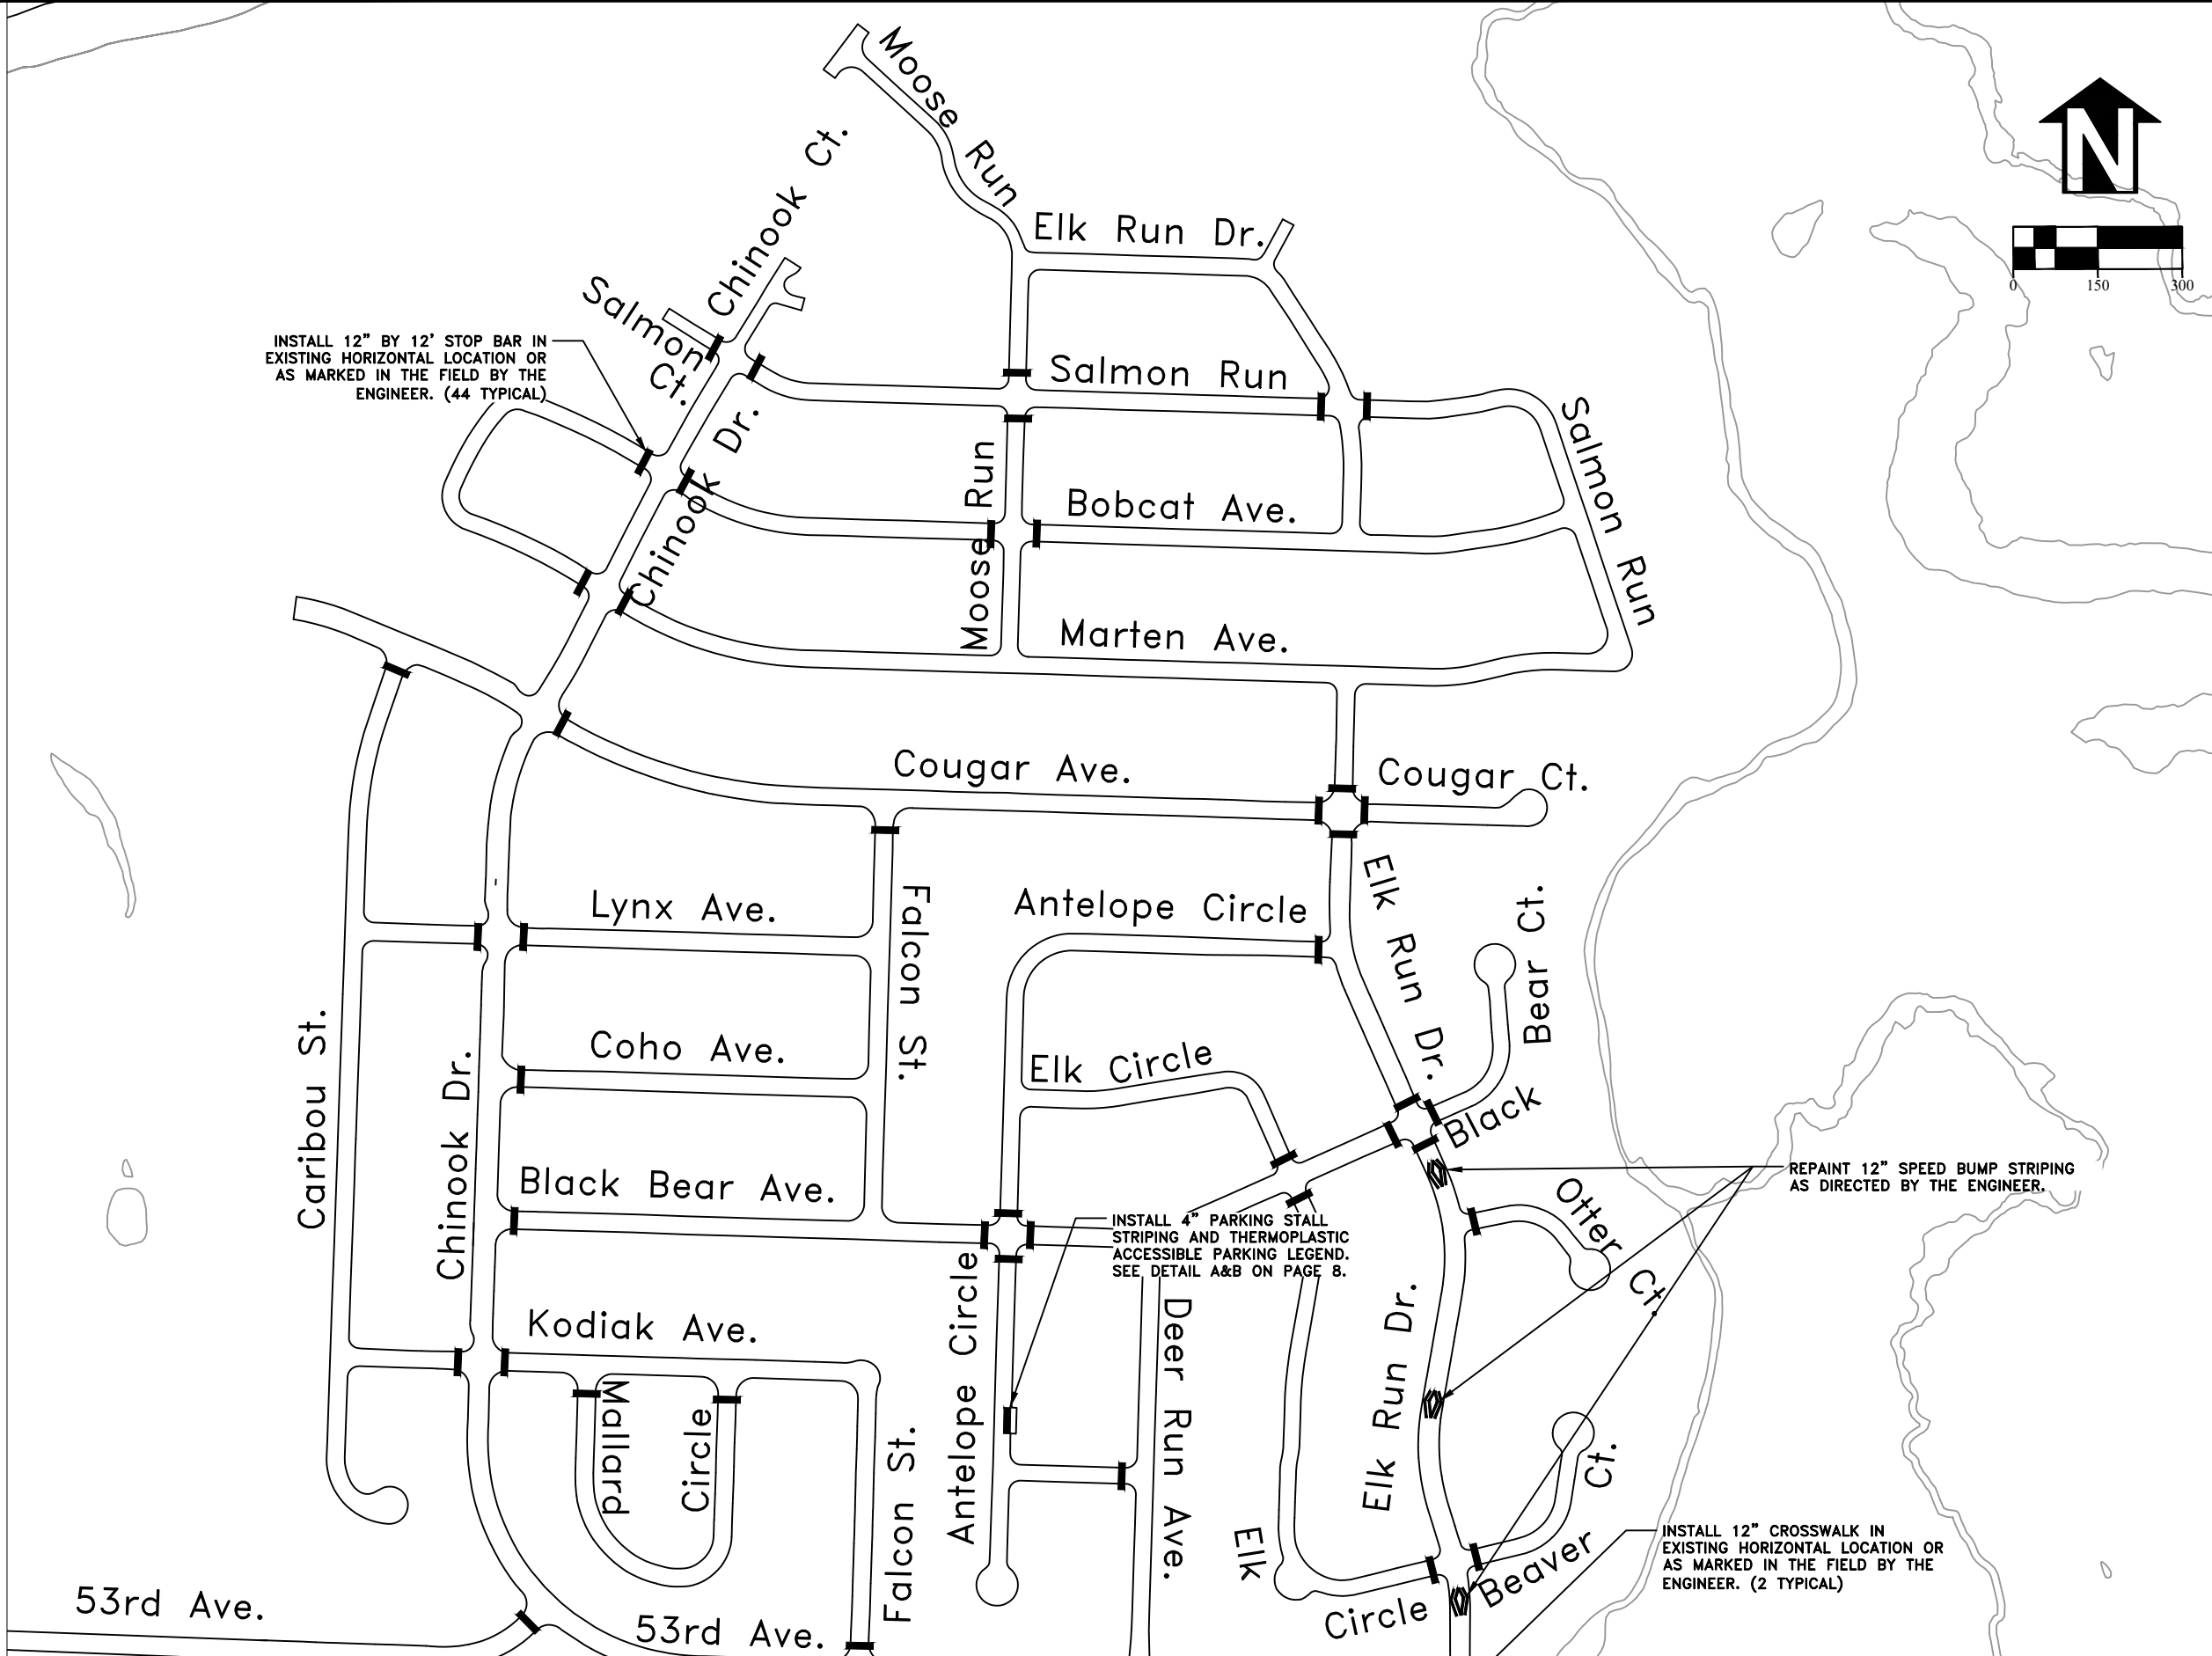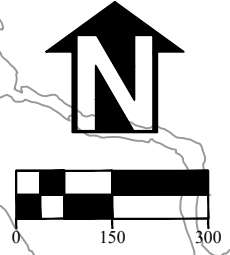

DESIGNED: A. MONACO  
 DRAWN: A. MONACO  
 CHECKED: C. CERKLEWSKI  
 DATE: 1/13/2022

REVISIONS	
NO.	BY:

**PUBLIC WORKS DEPARTMENT**  
**ENGINEERING SERVICES**



**ST-22-02, 2022 ASPHALT SURFACE TREATMENT PROGRAM**  
**STRIPING PLAN**





EXPIRATION DATE: 12/31/2023

SHEET NO. 6 OF 8


PROJECT NO: ST-22-02

FILE: BASE.DWG

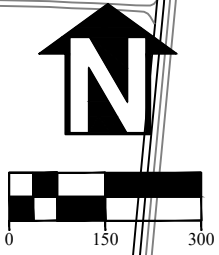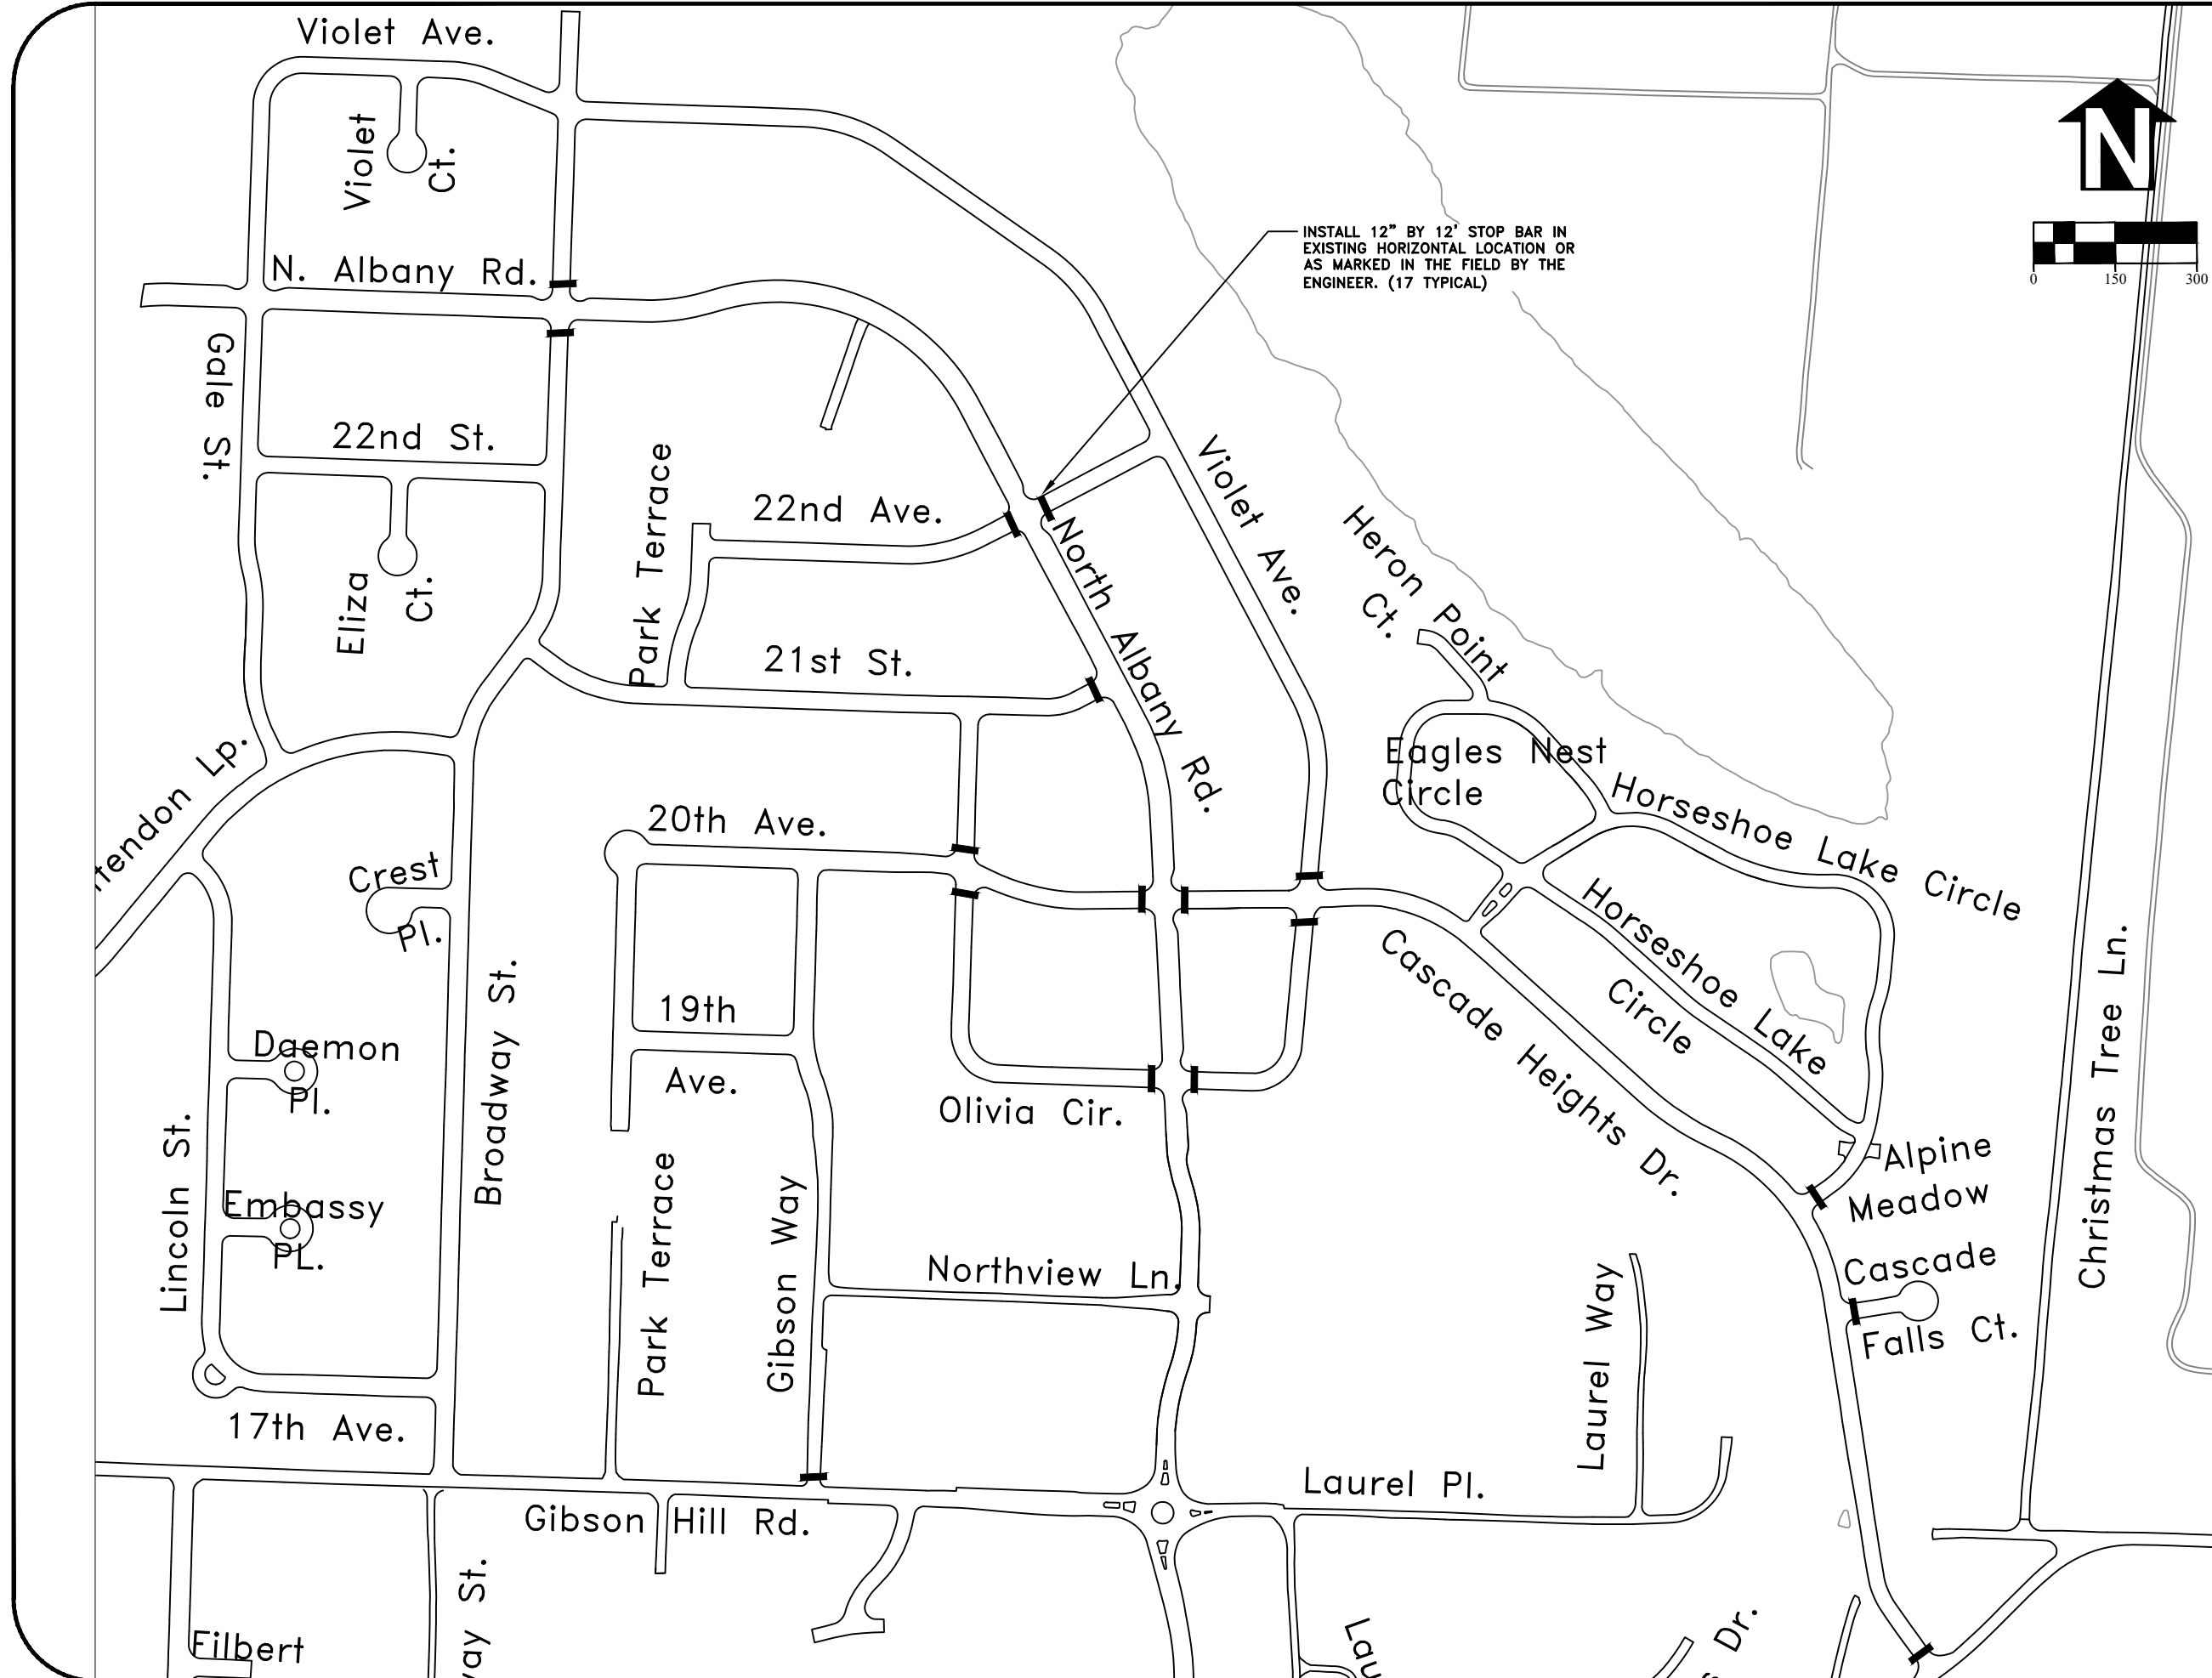

DESIGNED: A. MONACO	REVISIONS
DRAWN: A. MONACO	NO: --
CHECKED: C. CERKLEWSKI	BY: --
DATE: 1/13/2022	DATE: --

**PUBLIC WORKS DEPARTMENT**  
**ENGINEERING SERVICES**



**ST-22-02, 2022 ASPHALT SURFACE TREATMENT PROGRAM**  
**STRIPING PLAN**


REGISTERED PROFESSIONAL  
ENGINEER  
56,471PE

OREGON  
JULY 9, 2002  
CHRISTOPHER L. CERKLEWSKI


EXPIRATION DATE: 12/31/2023

SHEET NO. 7 OF 8  
PROJECT NO: ST-22-02  
FILE: BASE.DWG

DETAIL **(A)**  
 ACCESSIBLE PARKING DETAIL  
 SCALE: NOT TO SCALE

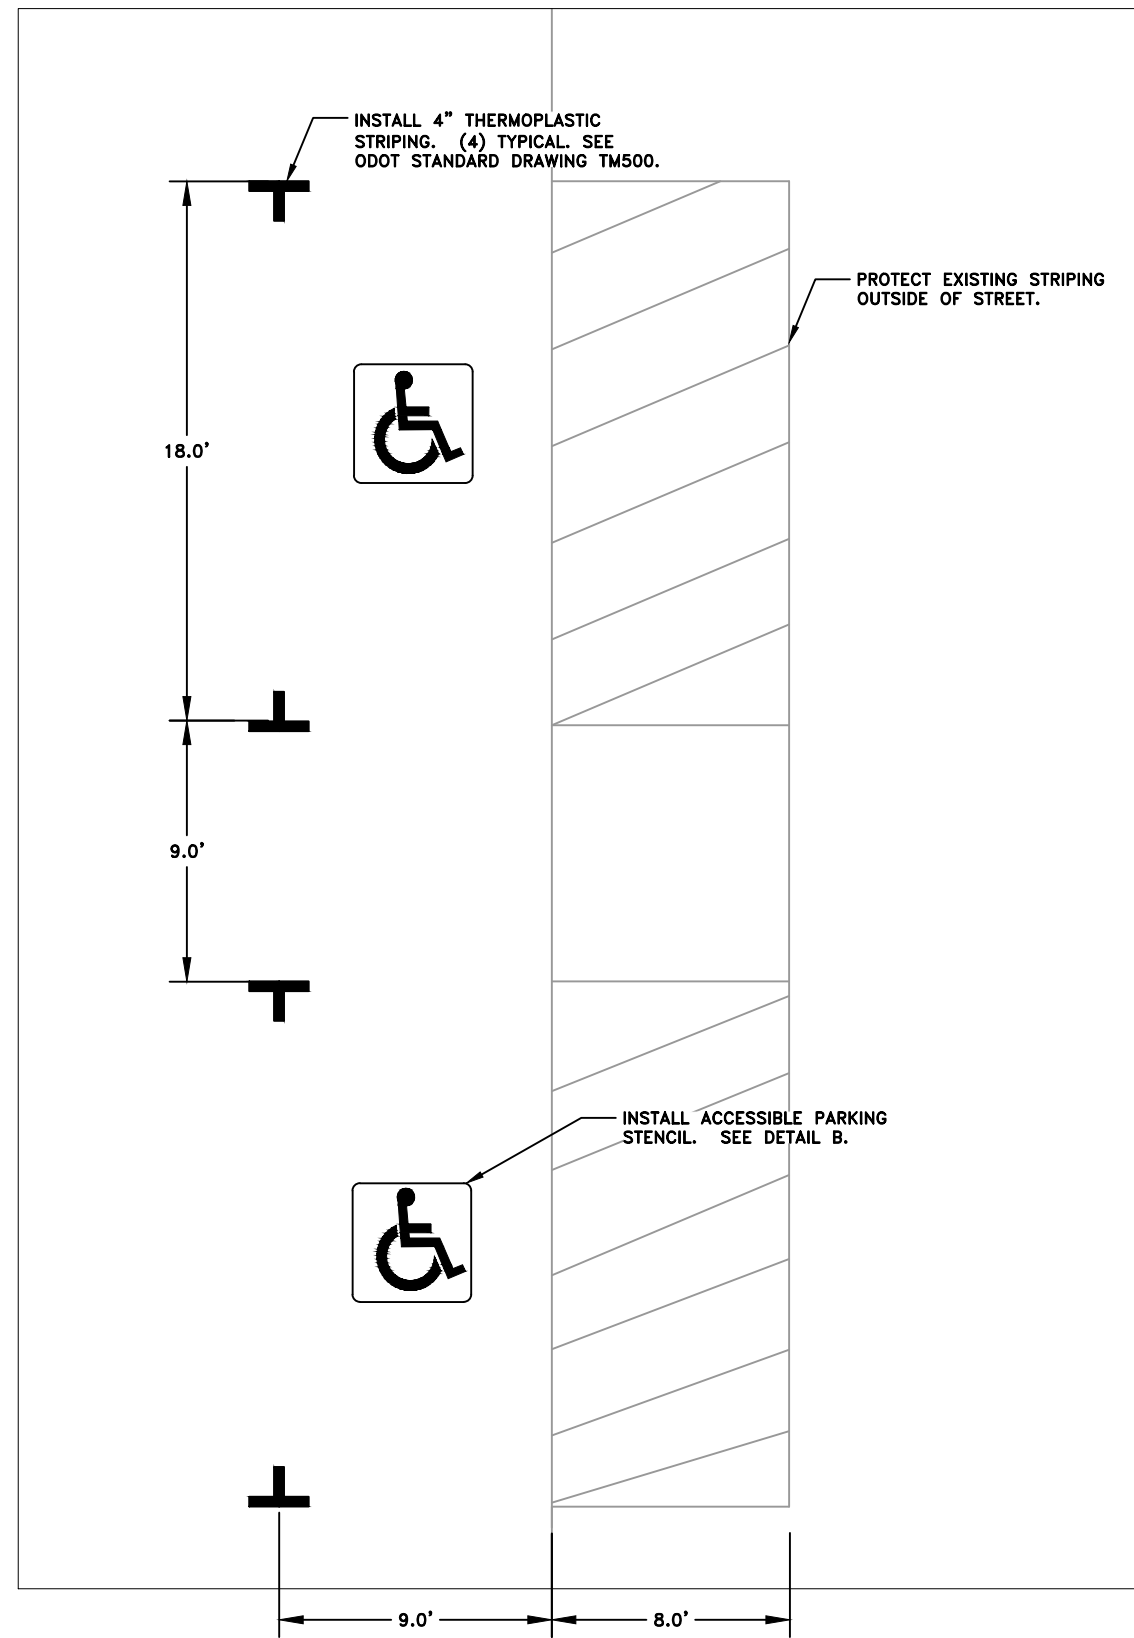


DETAIL **(B)**  
 ACCESSIBLE PARKING STENCIL DETAIL  
 SCALE: NOT TO SCALE

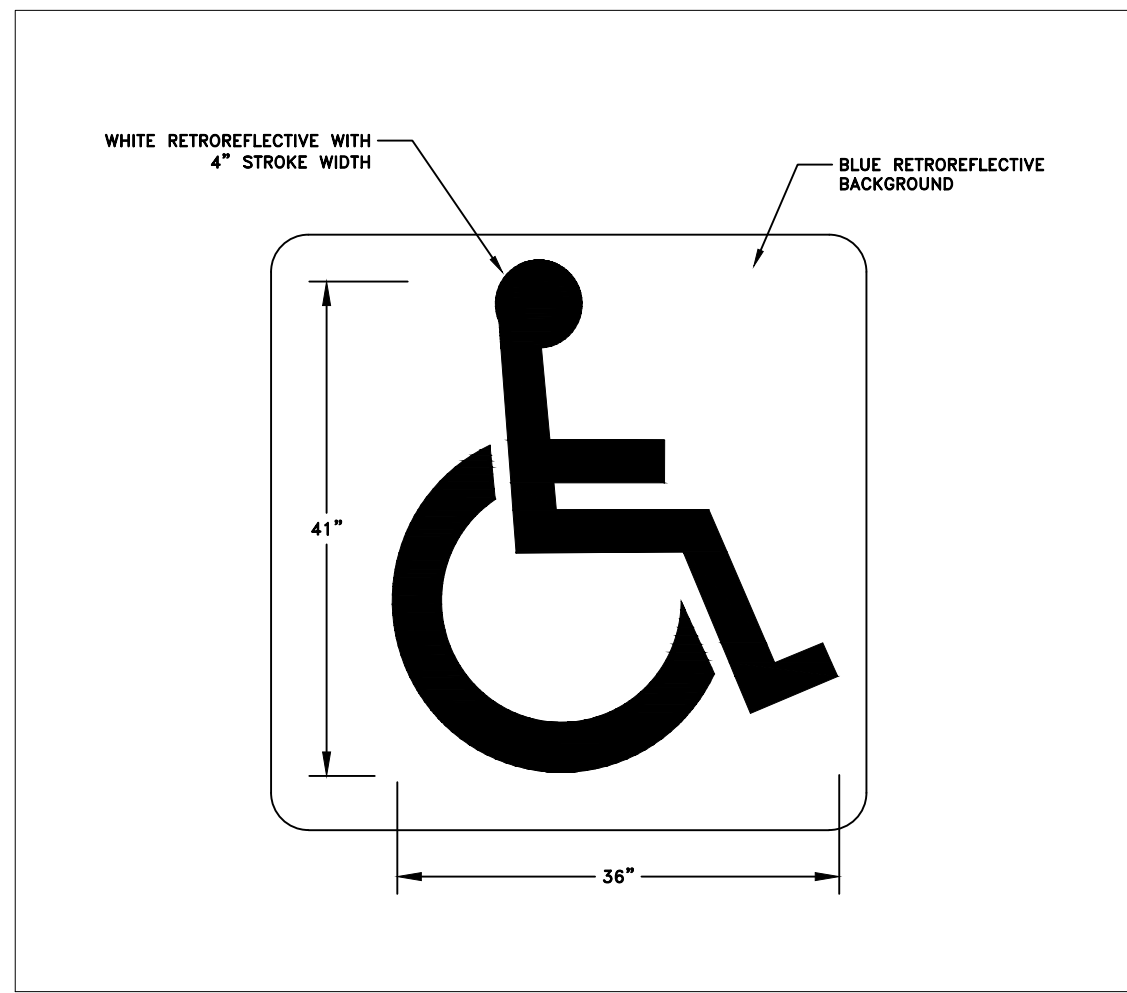

DESIGNED: A. MONACO  
 DRAWN: A. MONACO  
 CHECKED: C. CERKLEWSKI  
 DATE: 1/13/2022

REVISIONS	
NO.	BY:

**PUBLIC WORKS DEPARTMENT**  
**ENGINEERING SERVICES**



**ST-22-02, 2022 ASPHALT SURFACE TREATMENT PROGRAM**  
**DETAILS**

REGISTERED PROFESSIONAL  
 ENGINEER  
 56,471PE

OREGON  
 JULY 9, 2002  
 CHRISTOPHER L. CERKLEWSKI

EXPIRATION DATE: 12/31/2023

SHEET NO. 8 OF 8

PROJECT NO: ST-22-02

FILE: BASE.DWG