


CITY OF ALBANY

ST-22-05, MADISON STREET BICYCLE SAFETY IMPROVEMENTS

SHEET INDEX

| | |
|-------------|--------------------------------|
| SHEET NO. 1 | COVER & GENERAL NOTES |
| SHEET NO. 2 | PROJECT OVERVIEW |
| SHEET NO. 3 | STRIPING PLAN |
| SHEET NO. 4 | ENHANCED BICYCLE LANE STRIPING |
| SHEET NO. 5 | SPEED BUMP DETAILS |

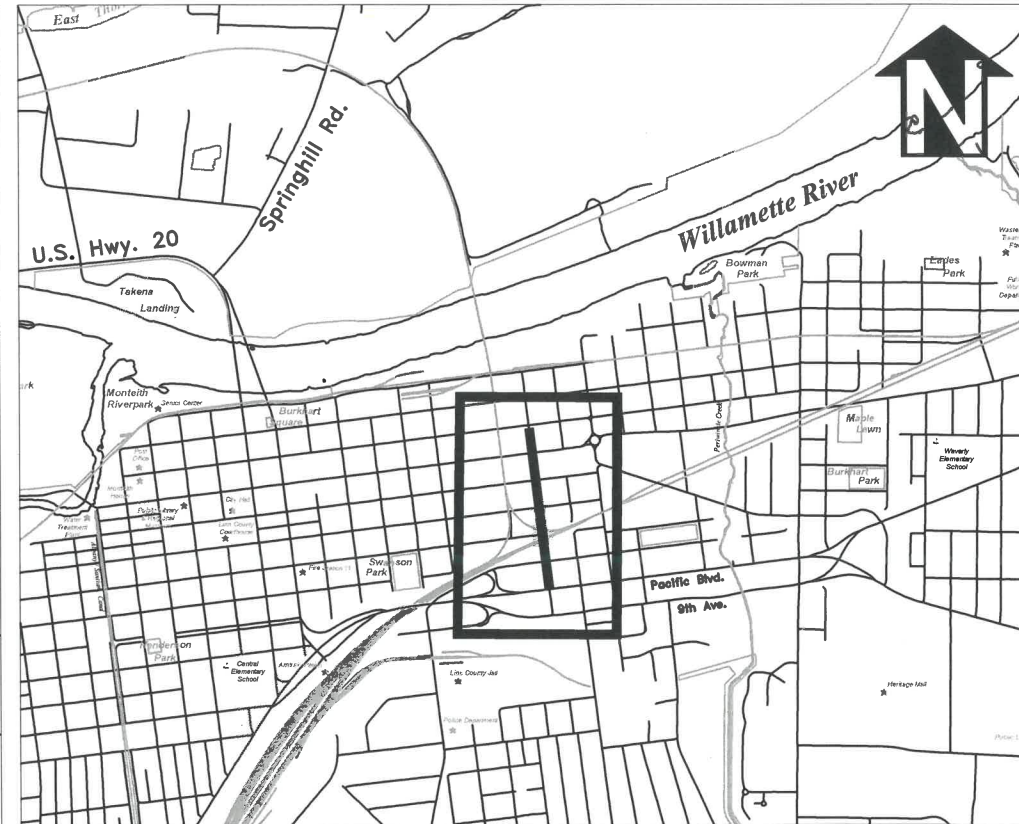

Vicinity Map
Not to Scale

GENERAL NOTES

- ALL CONSTRUCTION SHALL CONFORM TO THE CITY OF ALBANY STANDARD CONSTRUCTION SPECIFICATIONS AND ASSOCIATED STANDARD DRAWINGS. THE CURRENT VERSION OF THE CITY OF ALBANY STANDARD CONSTRUCTION SPECIFICATIONS CAN BE FOUND ON THE CITY'S WEBSITE AT WWW.CITYOFALBANY.NET.
- UTILITIES SHOWN ARE FOR REFERENCE ONLY. FOR A FIELD LOCATE, CALL THE UTILITIES NOTIFICATIONS CENTER AT 1-800-332-2344.
- OPERATING ACCESS FOR CITY MAINTENANCE PERSONNEL TO EXISTING AND NEW WATER VALVES AND MANHOLES SHALL BE CONTINUOUSLY MAINTAINED BY THE CONTRACTOR DURING ALL CONSTRUCTION ACTIVITIES.
- CONTRACTOR SHALL VERIFY ALL EXISTING PIPE ELEVATIONS, PIPE DIAMETERS, AND PIPE MATERIALS AT CONNECTION AND ABANDONMENT LOCATIONS PRIOR TO CONSTRUCTION. ANY DISCREPANCIES SHALL BE REPORTED TO ENGINEER PRIOR TO BEGINNING WORK.
- ATTENTION: OREGON LAW REQUIRES YOU TO FOLLOW RULES ADOPTED BY THE OREGON UTILITY NOTIFICATION CENTER. THOSE RULES ARE SET FORTH IN OAR 952-001-0010 THROUGH OAR 952-001-0090. YOU MAY OBTAIN COPIES OF THE RULES BY CALLING THE CENTER. (NOTE: THE TELEPHONE NUMBER FOR THE OREGON UTILITY NOTIFICATION CENTER IS (503) 232-1987).
- CONTRACTOR SHALL BE RESPONSIBLE FOR PROPER INSTALLATION AND MAINTENANCE OF ALL EROSION PREVENTION SEDIMENT CONTROL (EPSC) MEASURES IN ACCORDANCE WITH LOCAL, STATE, AND FEDERAL REGULATIONS UNTIL ALL CONSTRUCTION IS COMPLETED AND APPROVED BY THE CITY OF ALBANY, AND VEGETATION/LANDSCAPING IS ESTABLISHED. FOR GUIDANCE, REFER TO THE CITY OF ALBANY EPSC MANUAL WHICH CAN BE FOUND AT www.cityofalbany.net.

DESIGNED: C. CERKLEWSKI
 DRAWN: C. CERKLEWSKI
 CHECKED: S. BELCASTRO
 DATE: 5/9/2022

| REVISIONS | NO: | BY: |
|-----------|-----|-----|
| | | |
| | | |
| | | |
| | | |

PUBLIC WORKS DEPARTMENT
ENGINEERING SERVICES



ST-22-05, MADISON STREET BICYCLE SAFETY IMPROVEMENTS







EXPIRATION DATE: 12/31/2023

SHEET NO. 1 OF 5

PROJECT NO: ST-22-05

FILE: COVER.DWG

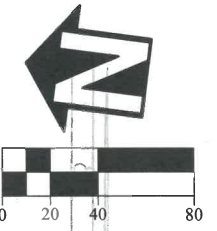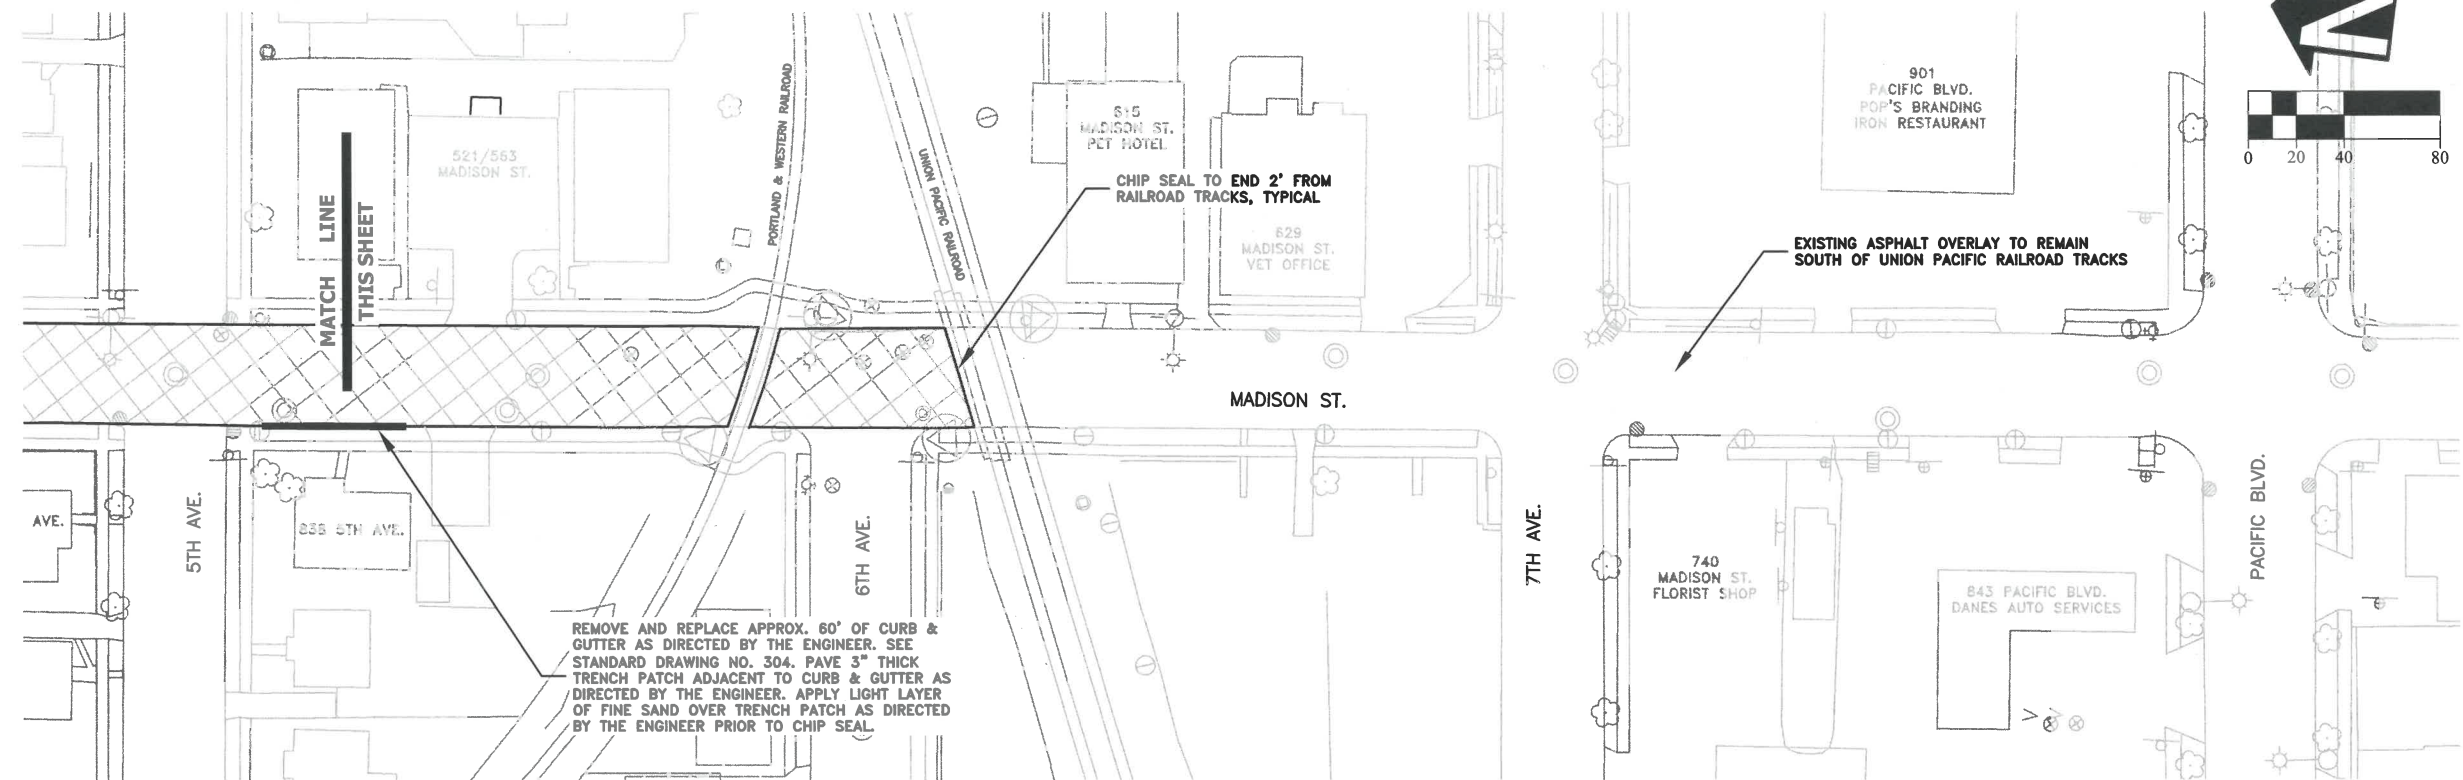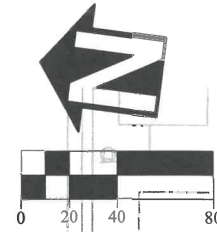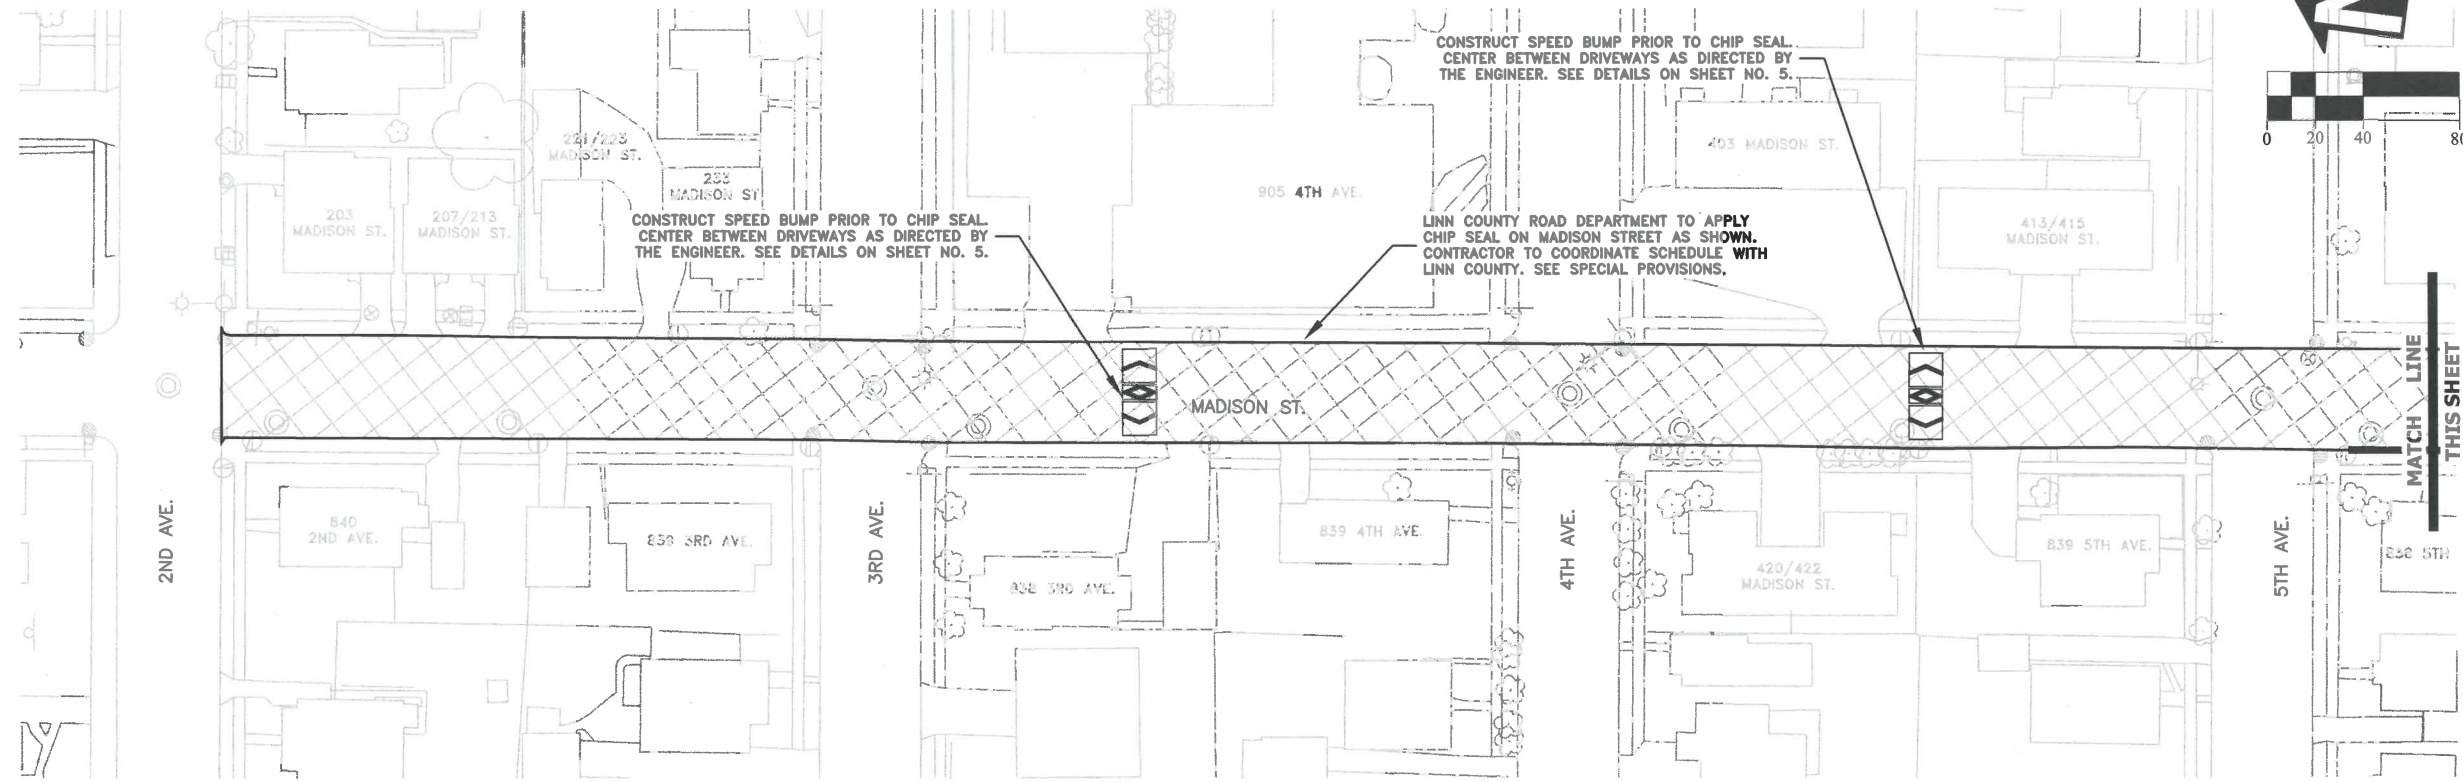

DESIGNED: C. CERKLEWSKI
 DRAWN: C. CERKLEWSKI
 CHECKED: S. BELCASTRO
 DATE: 5/9/2022

| REVISIONS | |
|-----------|-----|
| NO. | BY: |
| | |
| | |
| | |
| | |

PUBLIC WORKS DEPARTMENT
ENGINEERING SERVICES



ST-22-05, MADISON STREET BICYCLE SAFETY IMPROVEMENTS
PROJECT OVERVIEW



EXPIRATION DATE: 12/31/2023

SHEET NO. 2 OF 5



PROJECT NO: ST-22-05

FILE: BASE.DWG

NEW SIGN DETAIL



CROSS TRAFFIC DOES NOT STOP

W4-4p
24"x12"

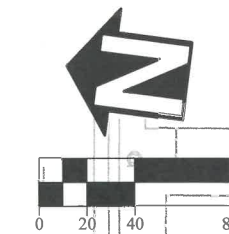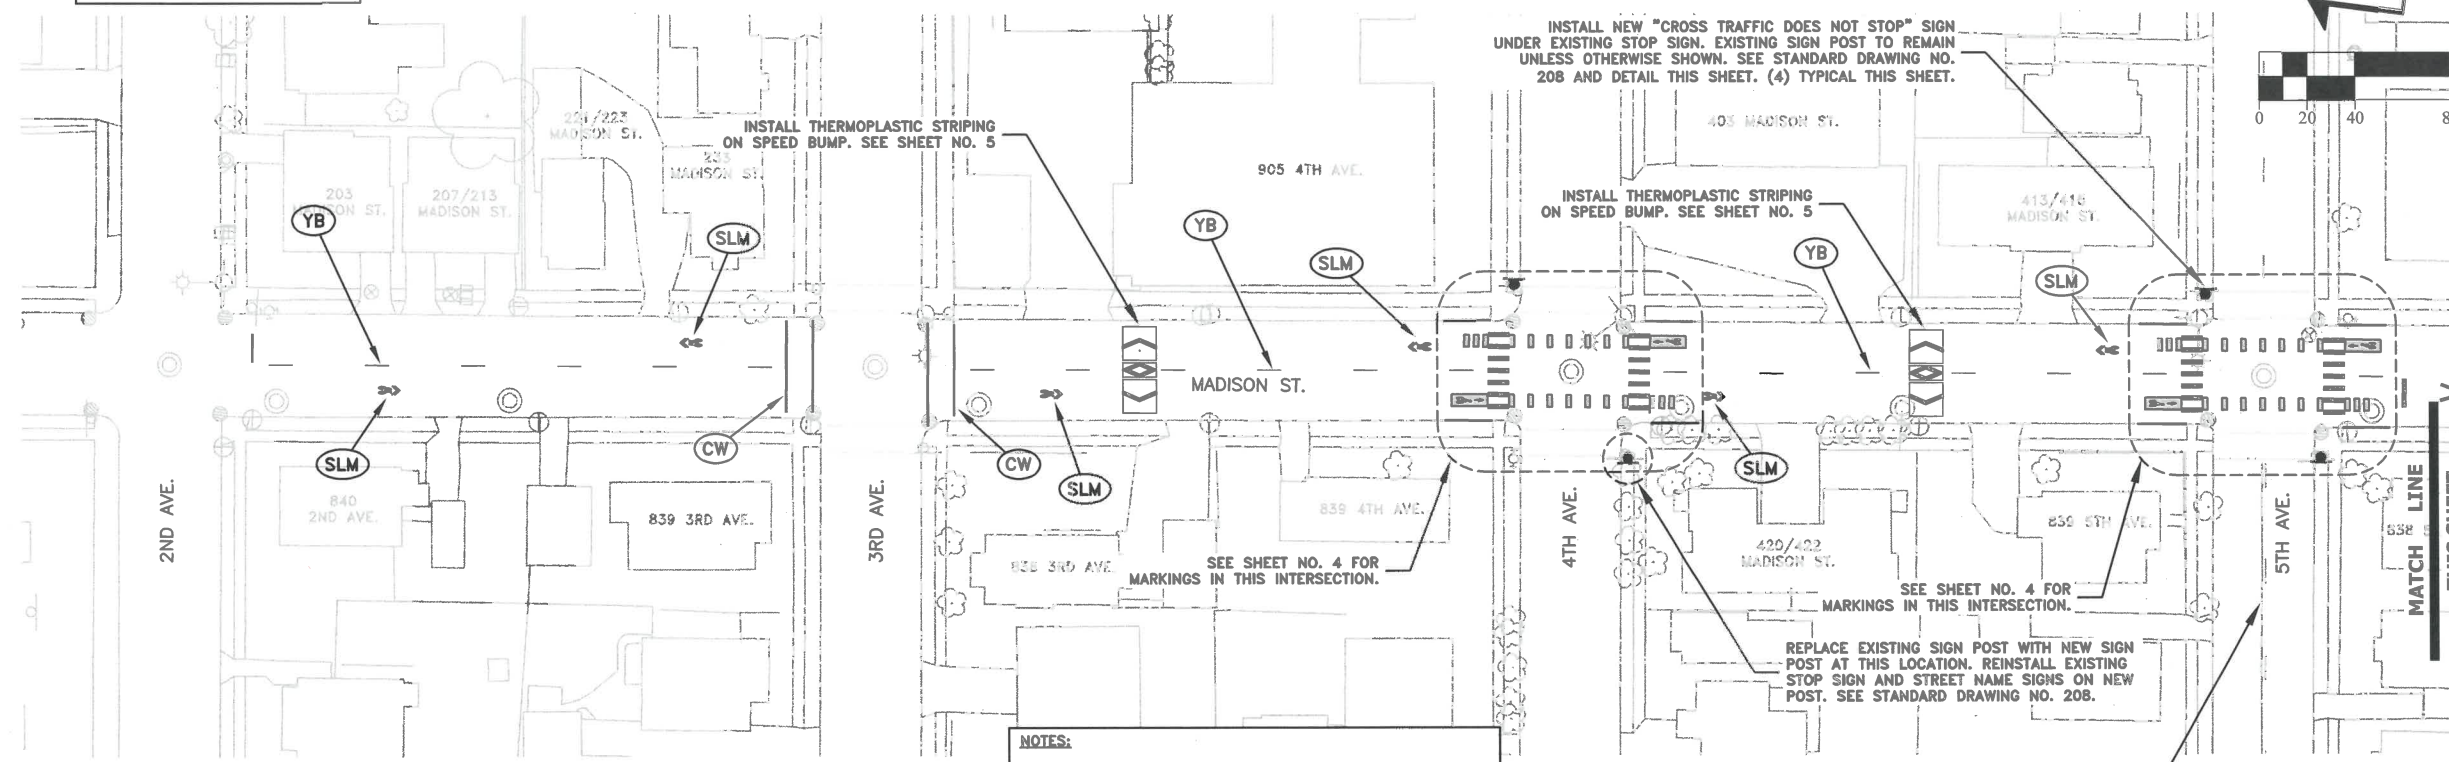

- NOTES:**
1. SEE OODT STANDARD DRAWINGS TM500 THROUGH TM577 FOR STRIPING LEGEND AND DETAILS
 2. SHARED LANE MARKINGS SHALL BE CENTERED 11' FROM FACE OF CURB
 3. LOCATION OF RAILROAD CROSSING MARKINGS SHALL MATCH EXISTING LOCATIONS AND WILL BE MARKED IN THE FIELD BY THE ENGINEER.
 4. PAVEMENT MARKINGS SHALL BE PAINTED UNLESS SHOWN OTHERWISE ON THE CONSTRUCTION DRAWINGS.

*** USE THERMOPLASTIC MARKINGS AT THIS LOCATION**

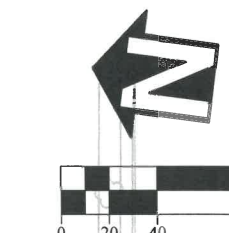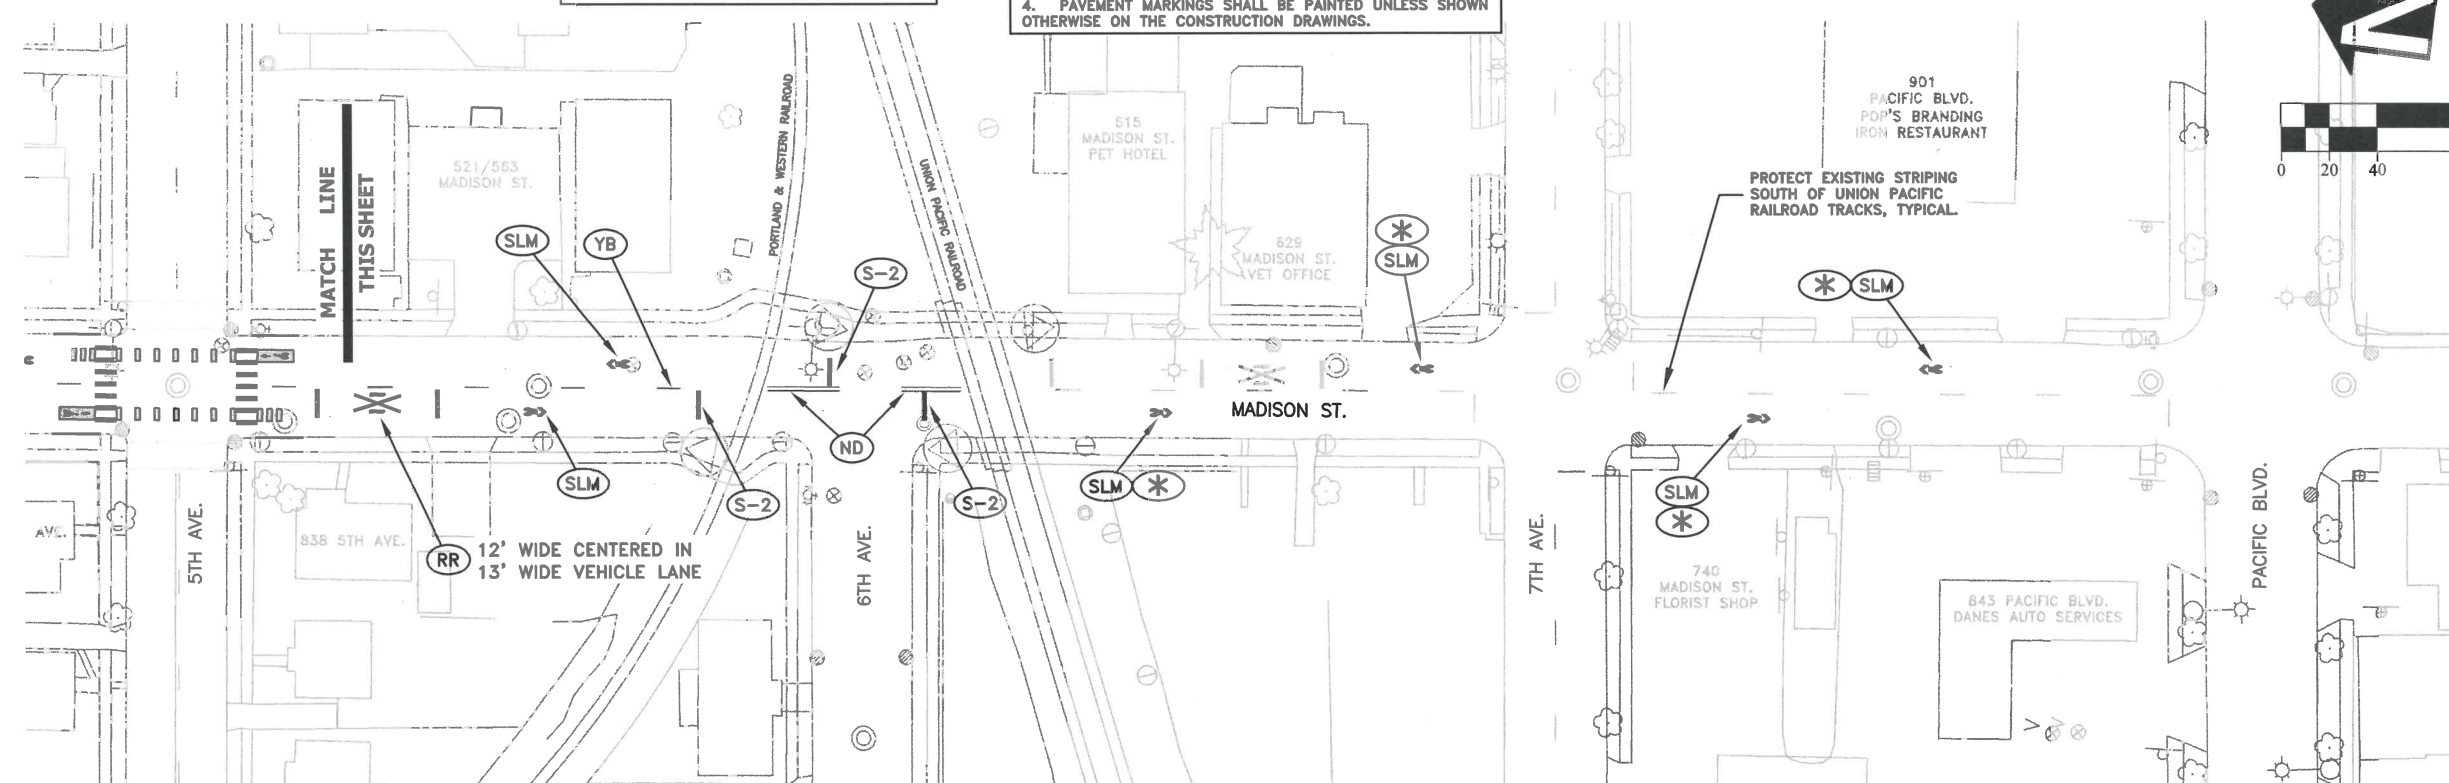

DESIGNED: C. CERKLEWSKI
DRAWN: C. CERKLEWSKI
CHECKED: S. BELCASTRO
DATE: 5/9/2022

| REVISIONS | |
|-----------|-----|
| NO. | BY: |
| | |
| | |
| | |
| | |

**PUBLIC WORKS DEPARTMENT
ENGINEERING SERVICES**





**ST-22-05, MADISON STREET BICYCLE SAFETY IMPROVEMENTS
STRIPING PLAN**



EXPIRATION DATE: 12/31/2023
SHEET NO. 3 OF 5
PROJECT NO: ST-22-05
FILE: BASE.DWG

NOTE: GREEN PAINT SHALL BE APPLIED WITHOUT GLASS BEADS.

EXISTING STRIPING ON SIDE STREETS TO REMAIN, TYPICAL

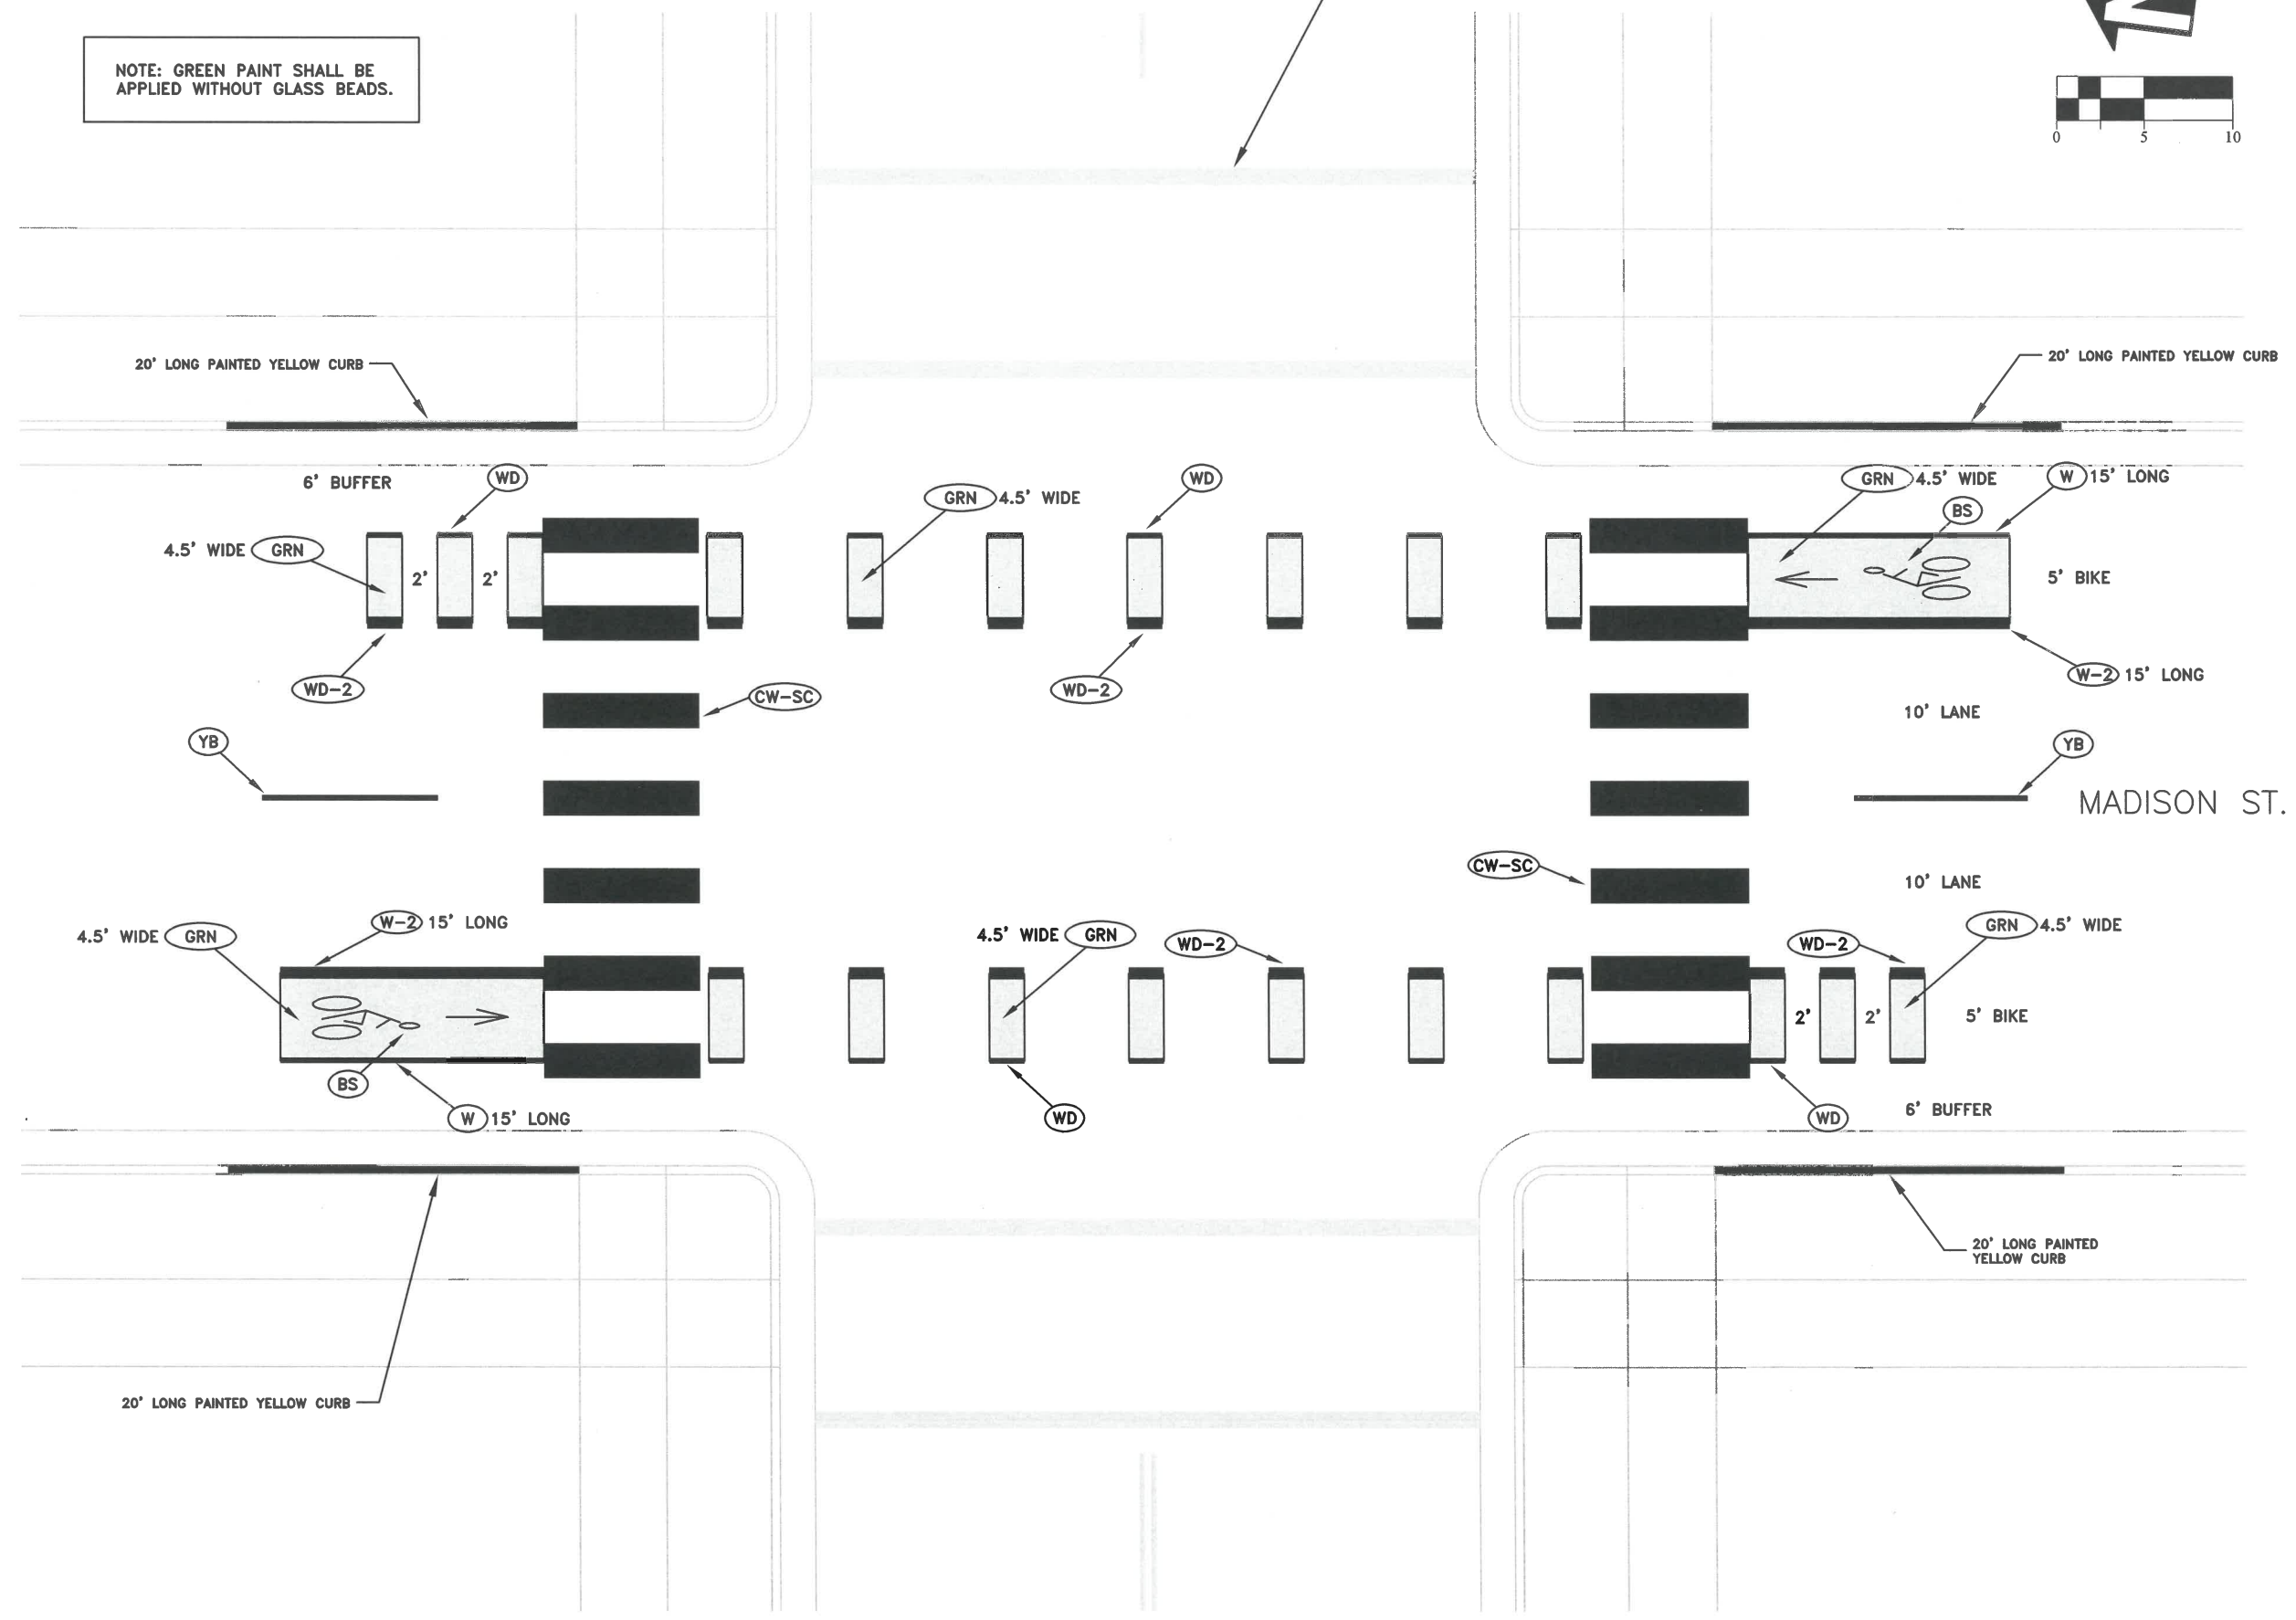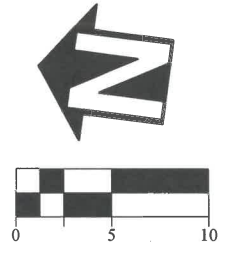

| | |
|-------------------------|-----------|
| DESIGNED: C. CERKLEWSKI | REVISIONS |
| DRAWN: C. CERKLEWSKI | NO: --- |
| CHECKED: S. BELCASTRO | BY: --- |
| DATE: 5/9/2022 | DATE: --- |

**PUBLIC WORKS DEPARTMENT
ENGINEERING SERVICES**

**ST-22-05, MADISON STREET BICYCLE SAFETY IMPROVEMENTS
ENHANCED BICYCLE LANE STRIPING DETAILS**



EXPIRATION DATE: 12/31/2023


SHEET NO. 4 OF 5

PROJECT NO: ST-22-05


FILE: BASE.DWG

SPEED BUMP DETAIL
(NOT TO SCALE)

PLAN VIEW

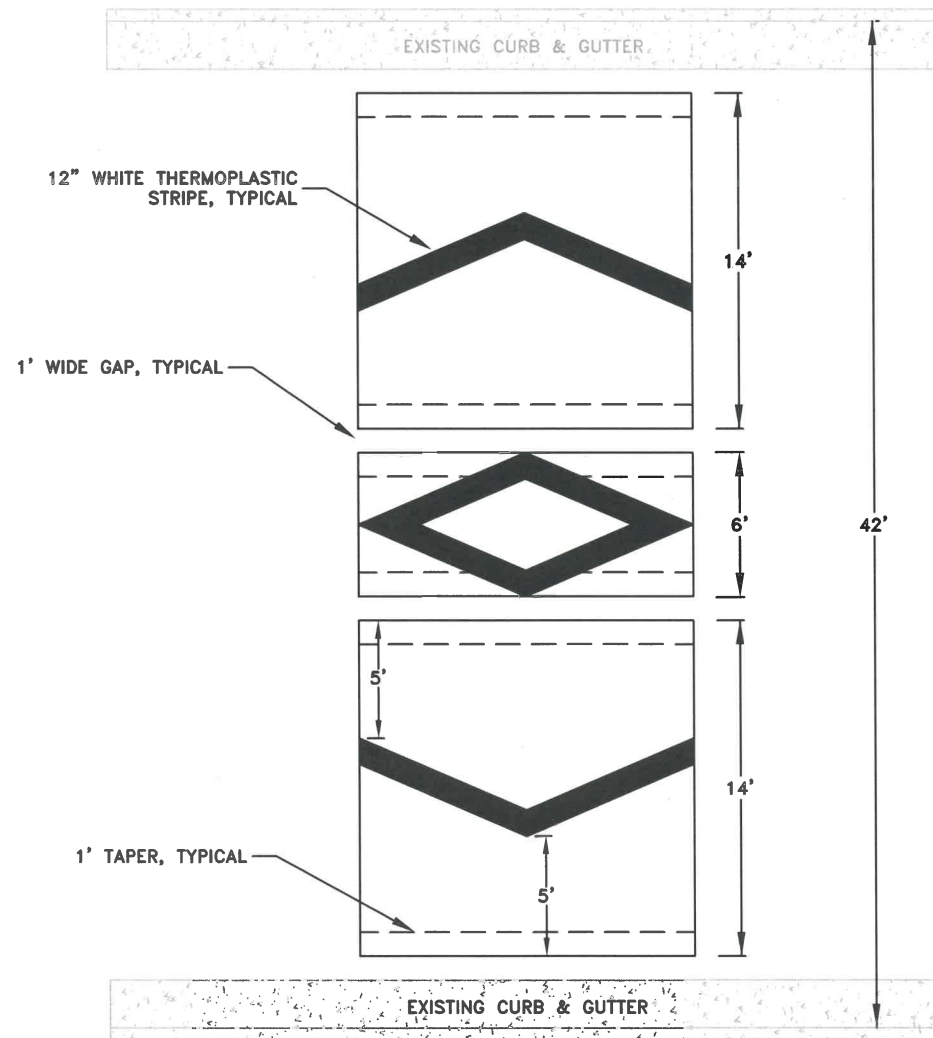

PROFILE VIEW

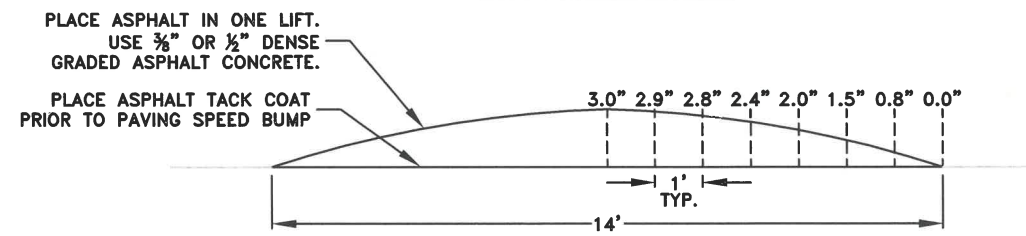

DESIGNED: C. CERKLEWSKI
DRAWN: C. CERKLEWSKI
CHECKED: S. BELCASTRO
DATE: 5/9/2022

| REVISIONS | |
|-----------|-----|
| NO. | BY: |
| --- | --- |
| --- | --- |
| --- | --- |

PUBLIC WORKS DEPARTMENT
ENGINEERING SERVICES



ST-22-05, MADISON STREET BICYCLE SAFETY IMPROVEMENTS
SPEED BUMP DETAILS



EXPIRATION DATE: 12/31/2023

SHEET NO. 5 OF 5

PROJECT NO: ST-22-05

FILE: BASE.DWG