


1 STANDARD PEDESTRIAN CONCRETE PAVING

Section


SCALE: 3" = 1'-0"

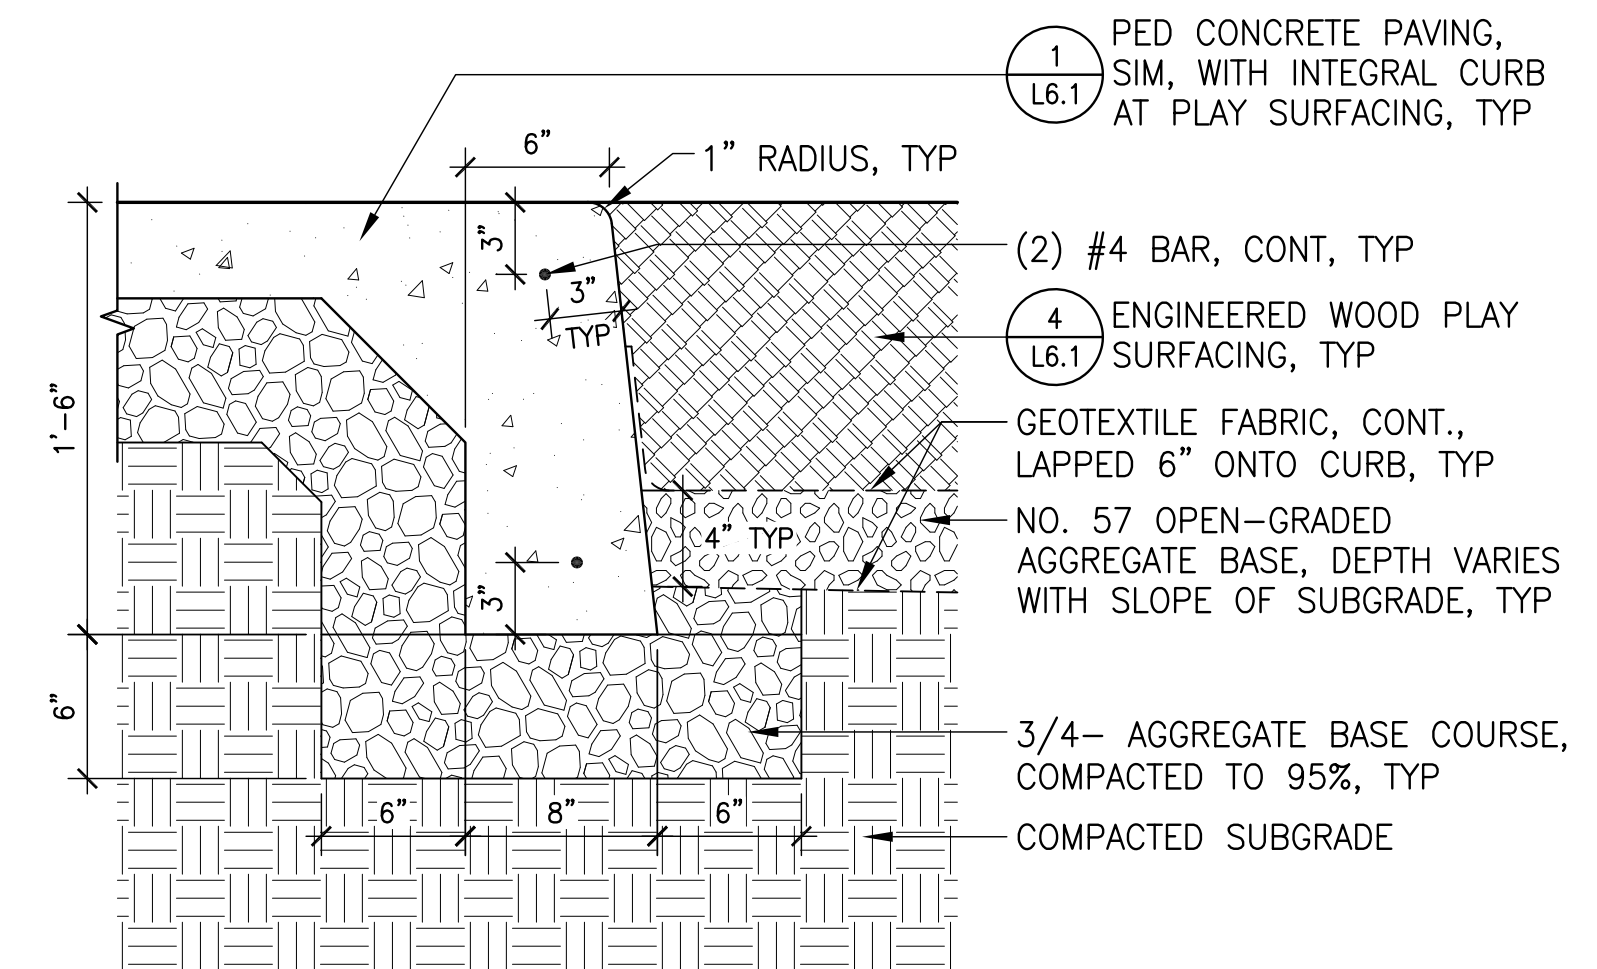

2 INTEGRAL CURB AT PLAY SURFACING PERIMETER

Section


SCALE: 1 1/2" = 1'-0"

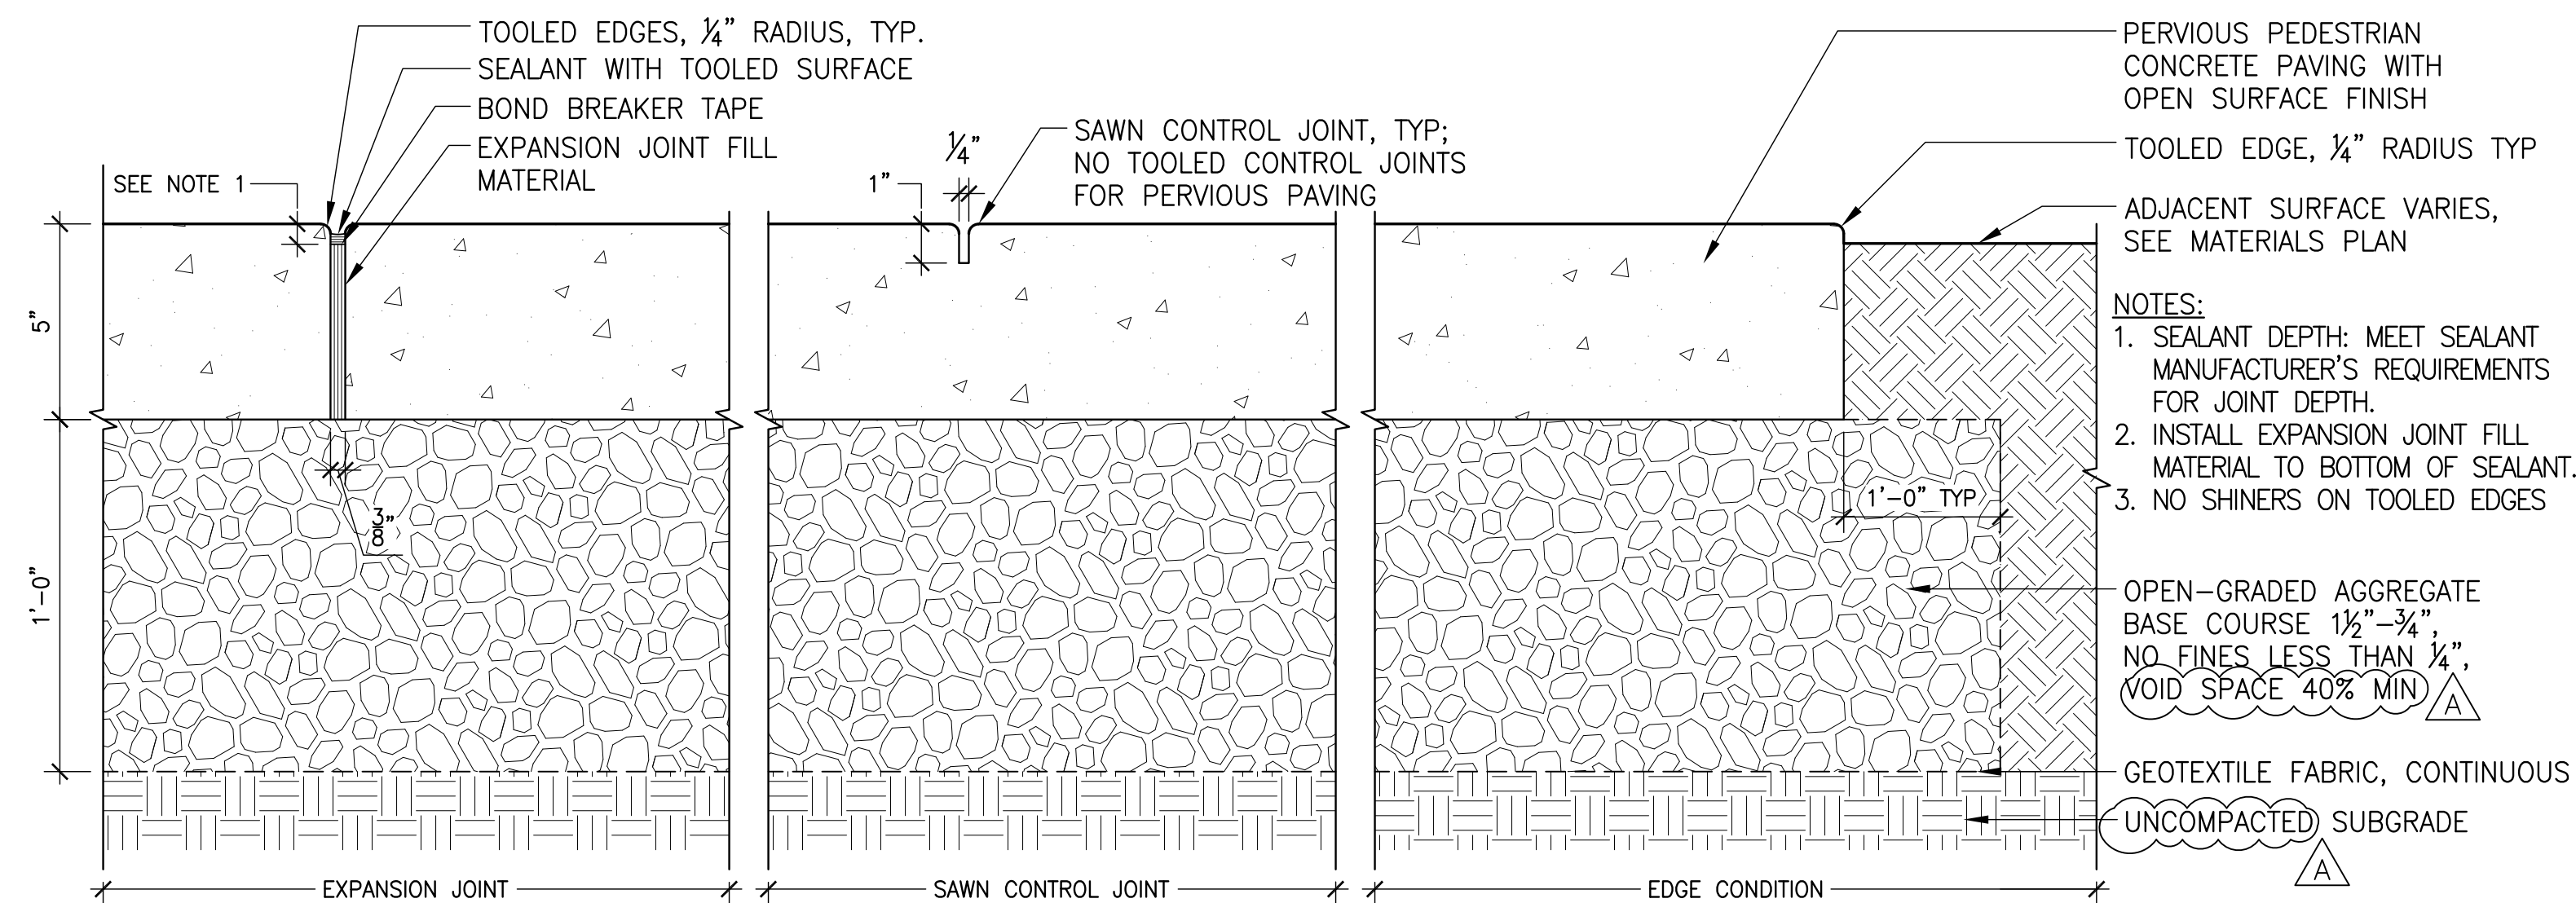

3 PERVIOUS PEDESTRIAN CONCRETE PAVING

Section


SCALE: 3" = 1'-0"

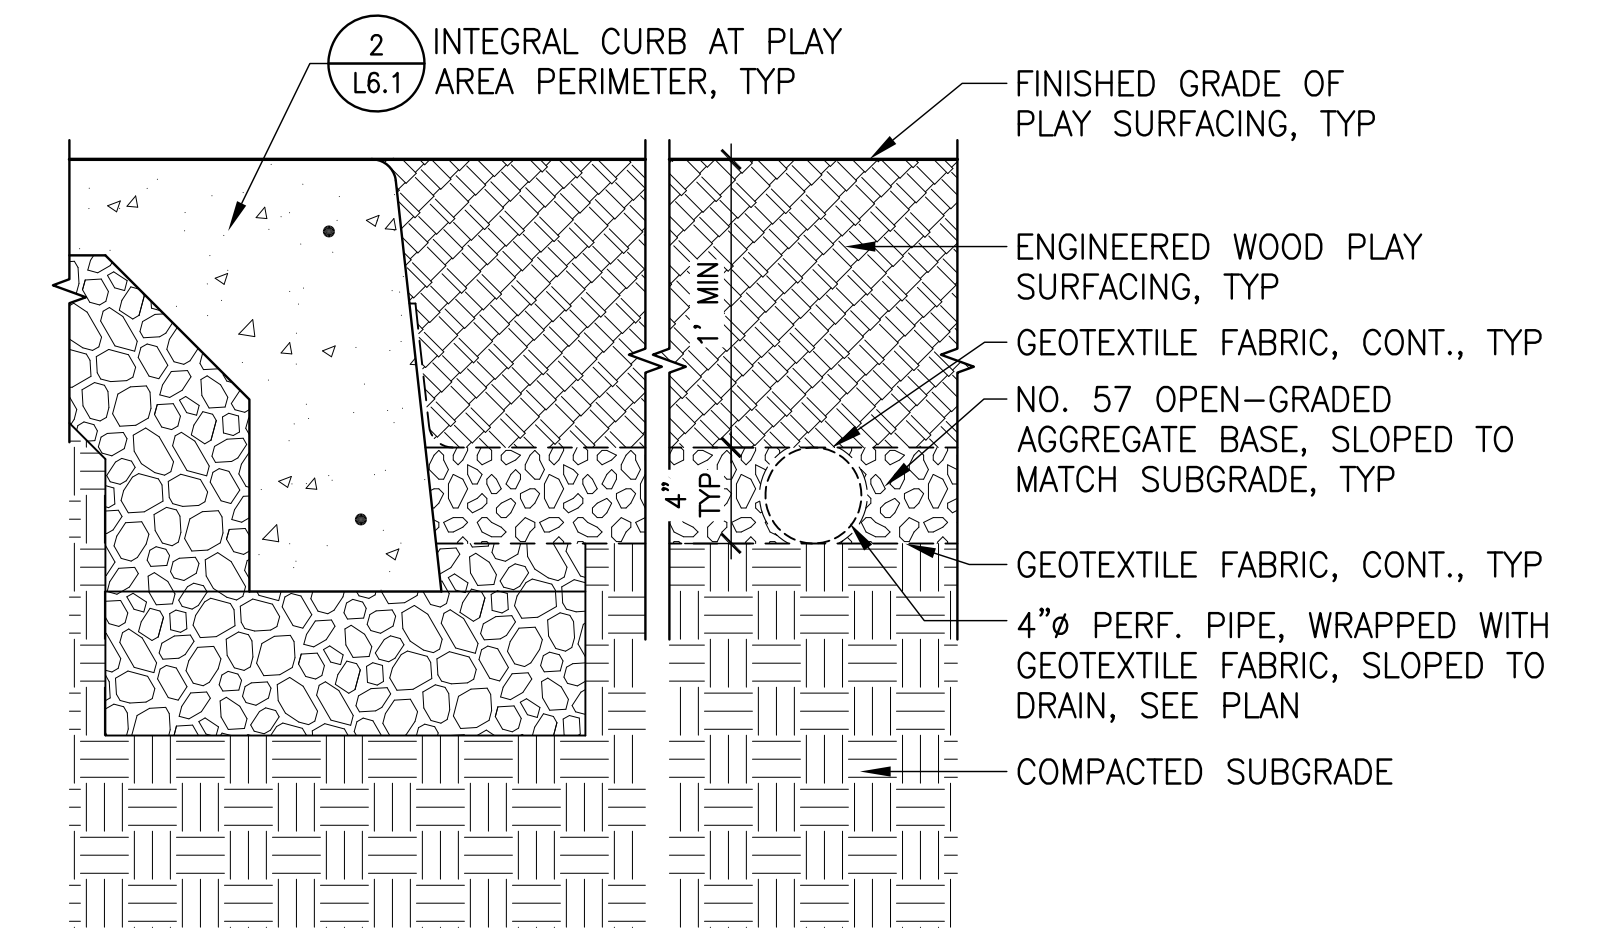

4 ENGINEERED WOOD PLAY SURFACING

Section


SCALE: 1 1/2" = 1'-0"

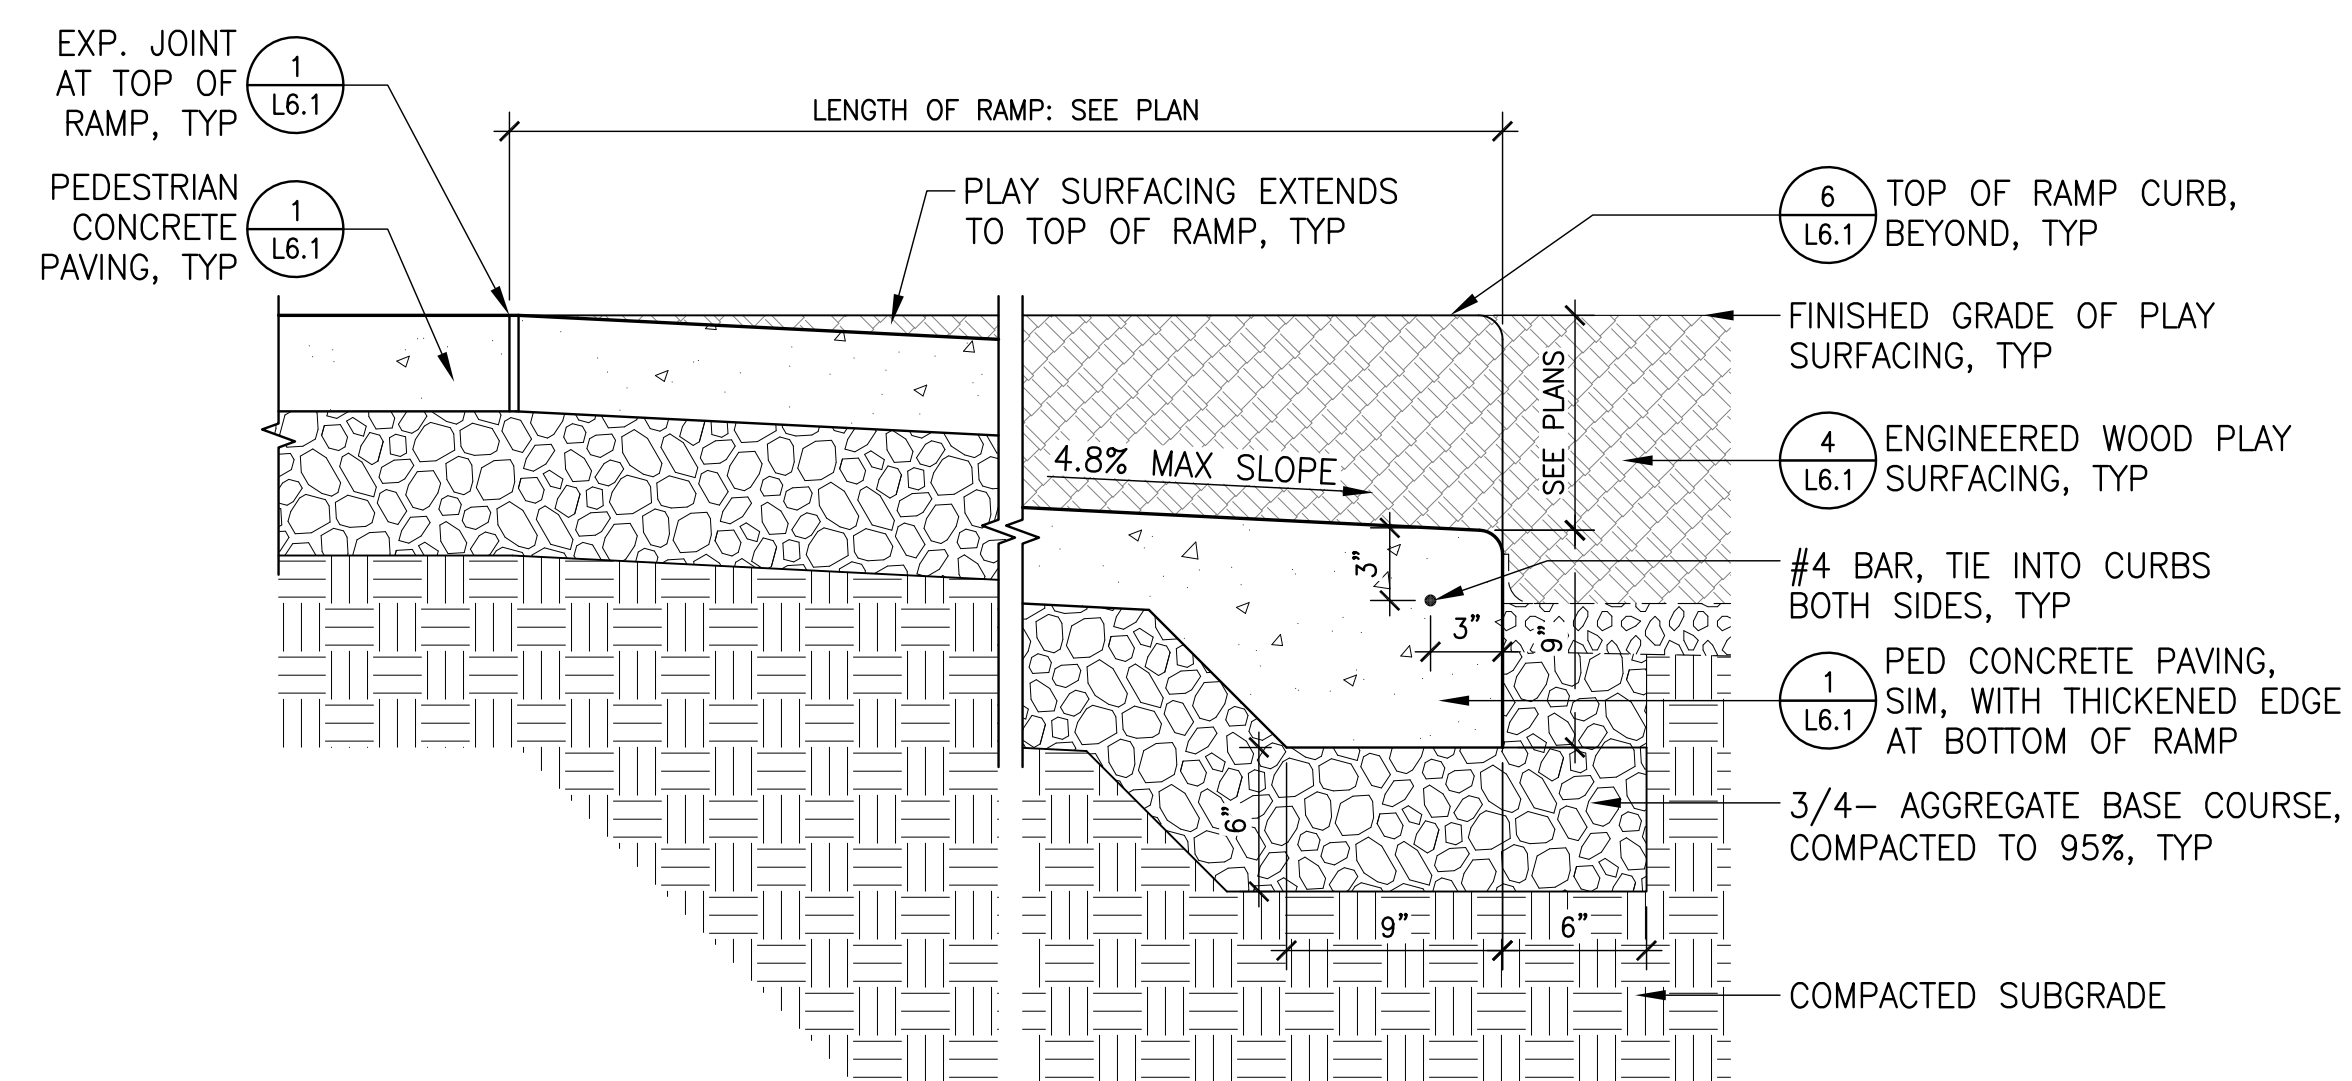

5 PLAY AREA ENTRY RAMP - LONGITUDINAL SECTION

Section

SCALE: 1 1/2" = 1'-0"

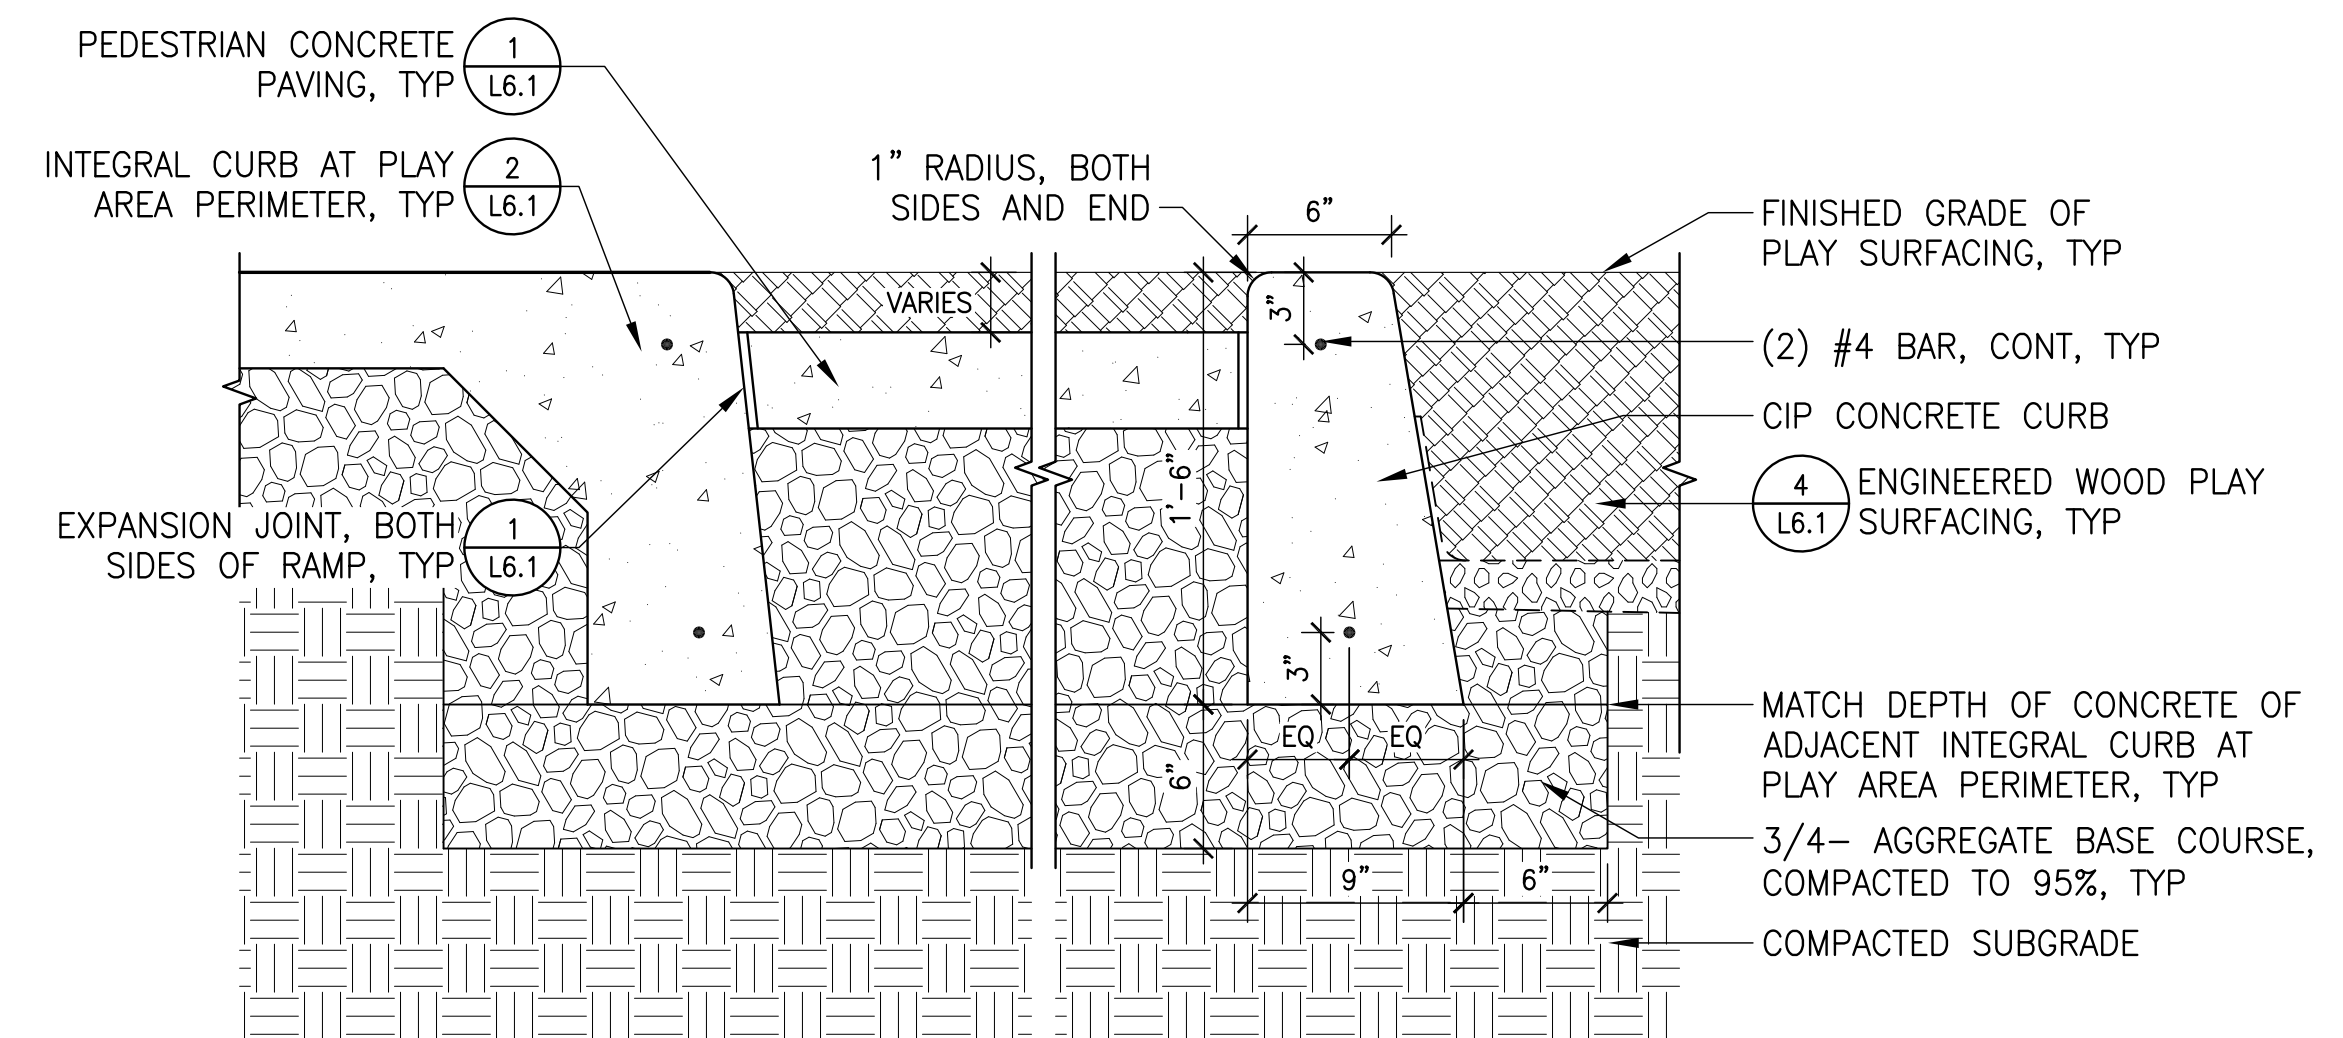

6 PLAY AREA ENTRY RAMP - CROSS-SECTION

Section

SCALE: 1 1/2" = 1'-0"