












-  Sewer Root Lines
-  Fitting
-  Manhole
-  Vault
-  Sewer Distribution Mainlines
-  Sewer Basin Boundaries



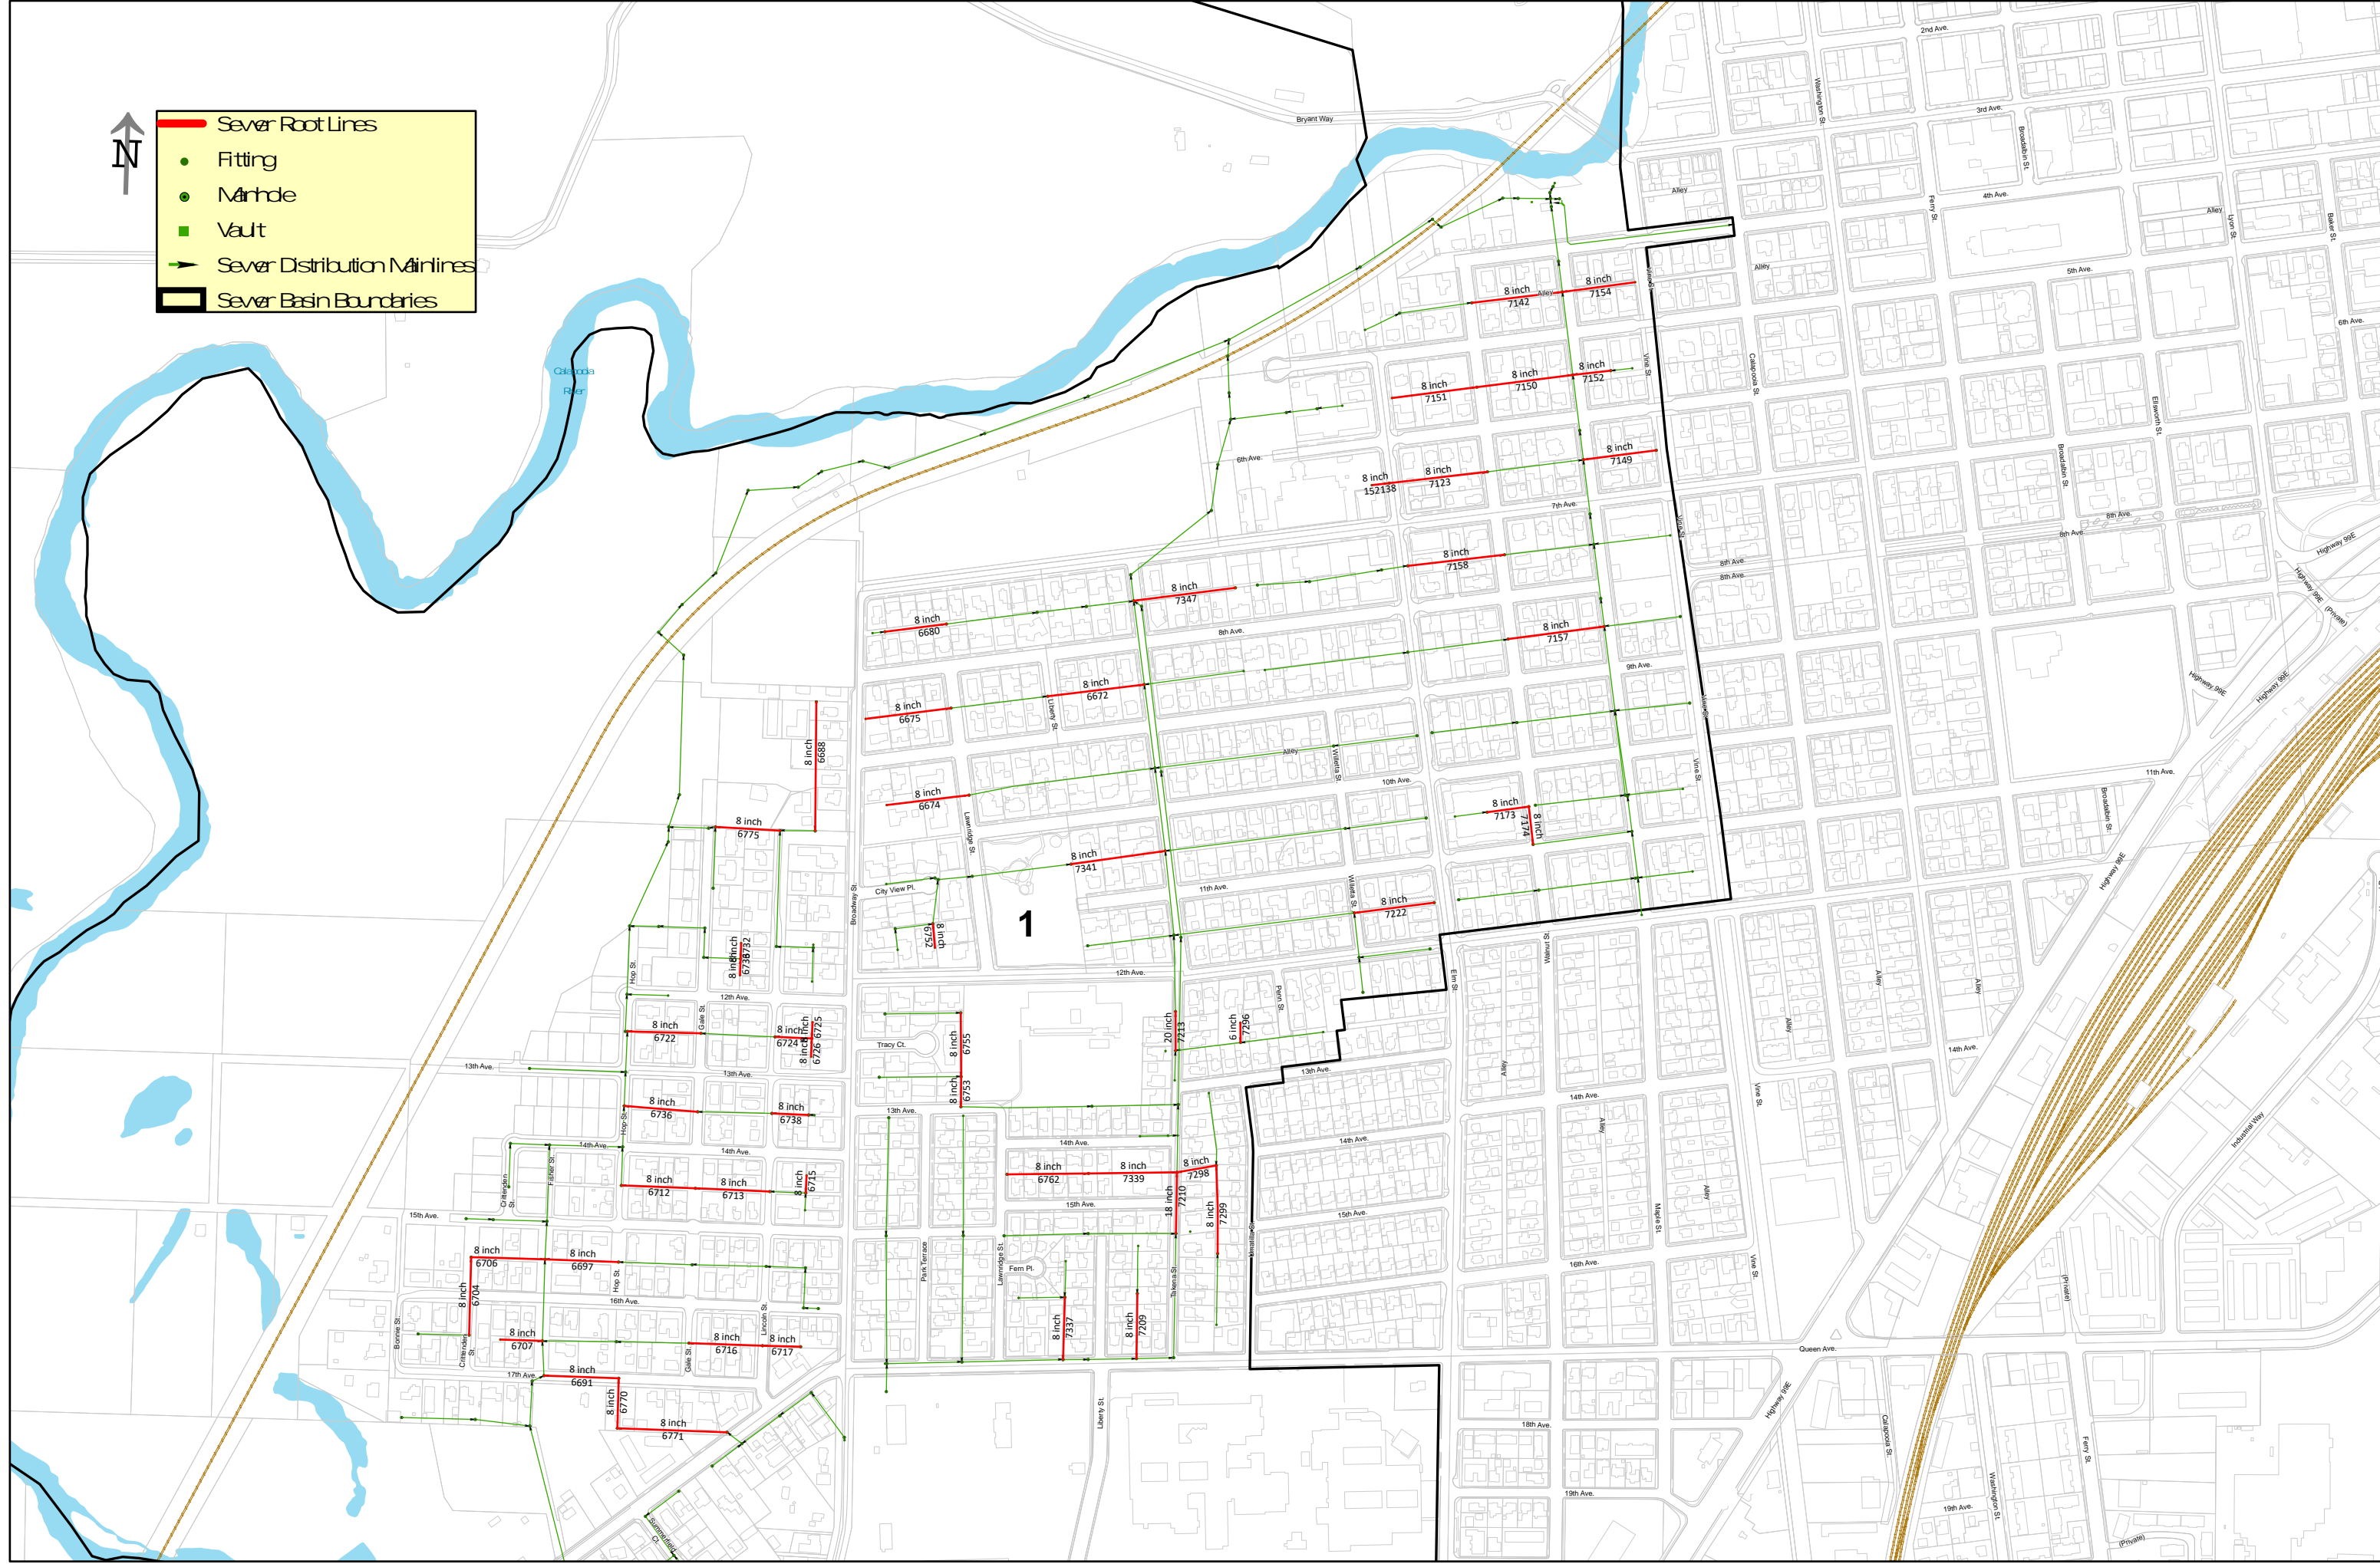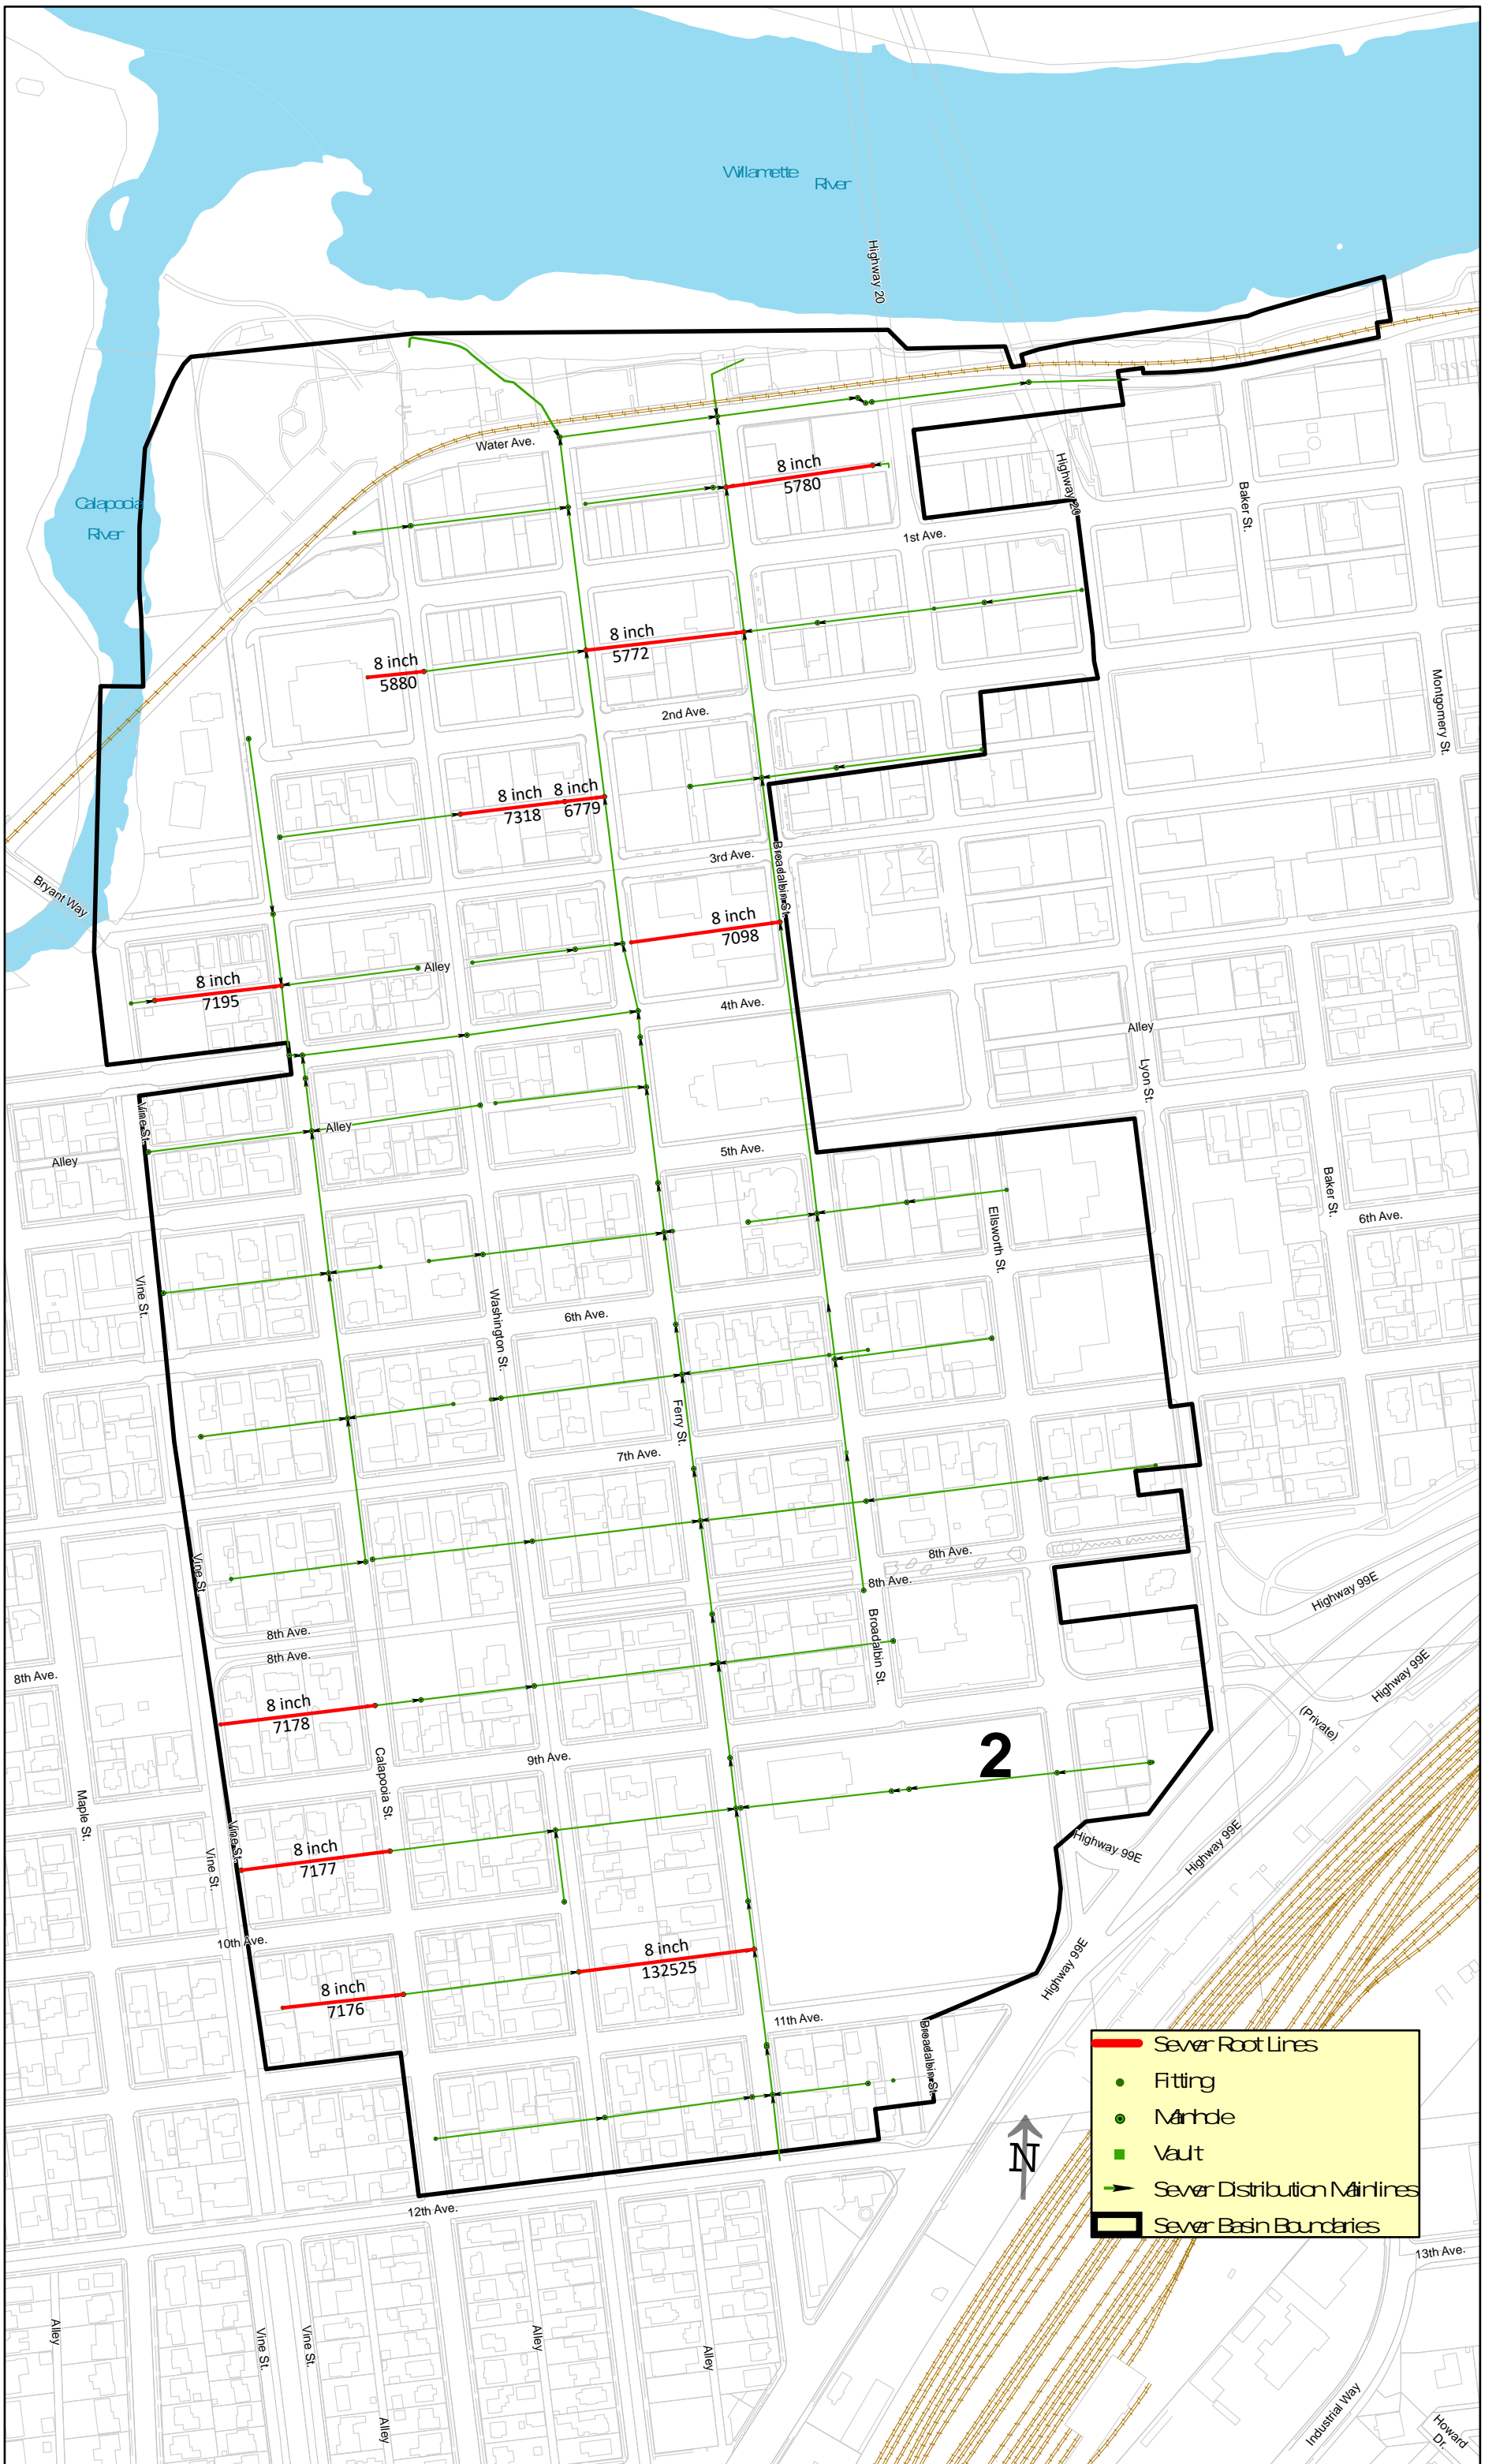

- Sever Root Lines
- Fitting
- Manhole
- Vault
- ▶ Sever Distribution Mainlines
- Sever Basin Boundaries

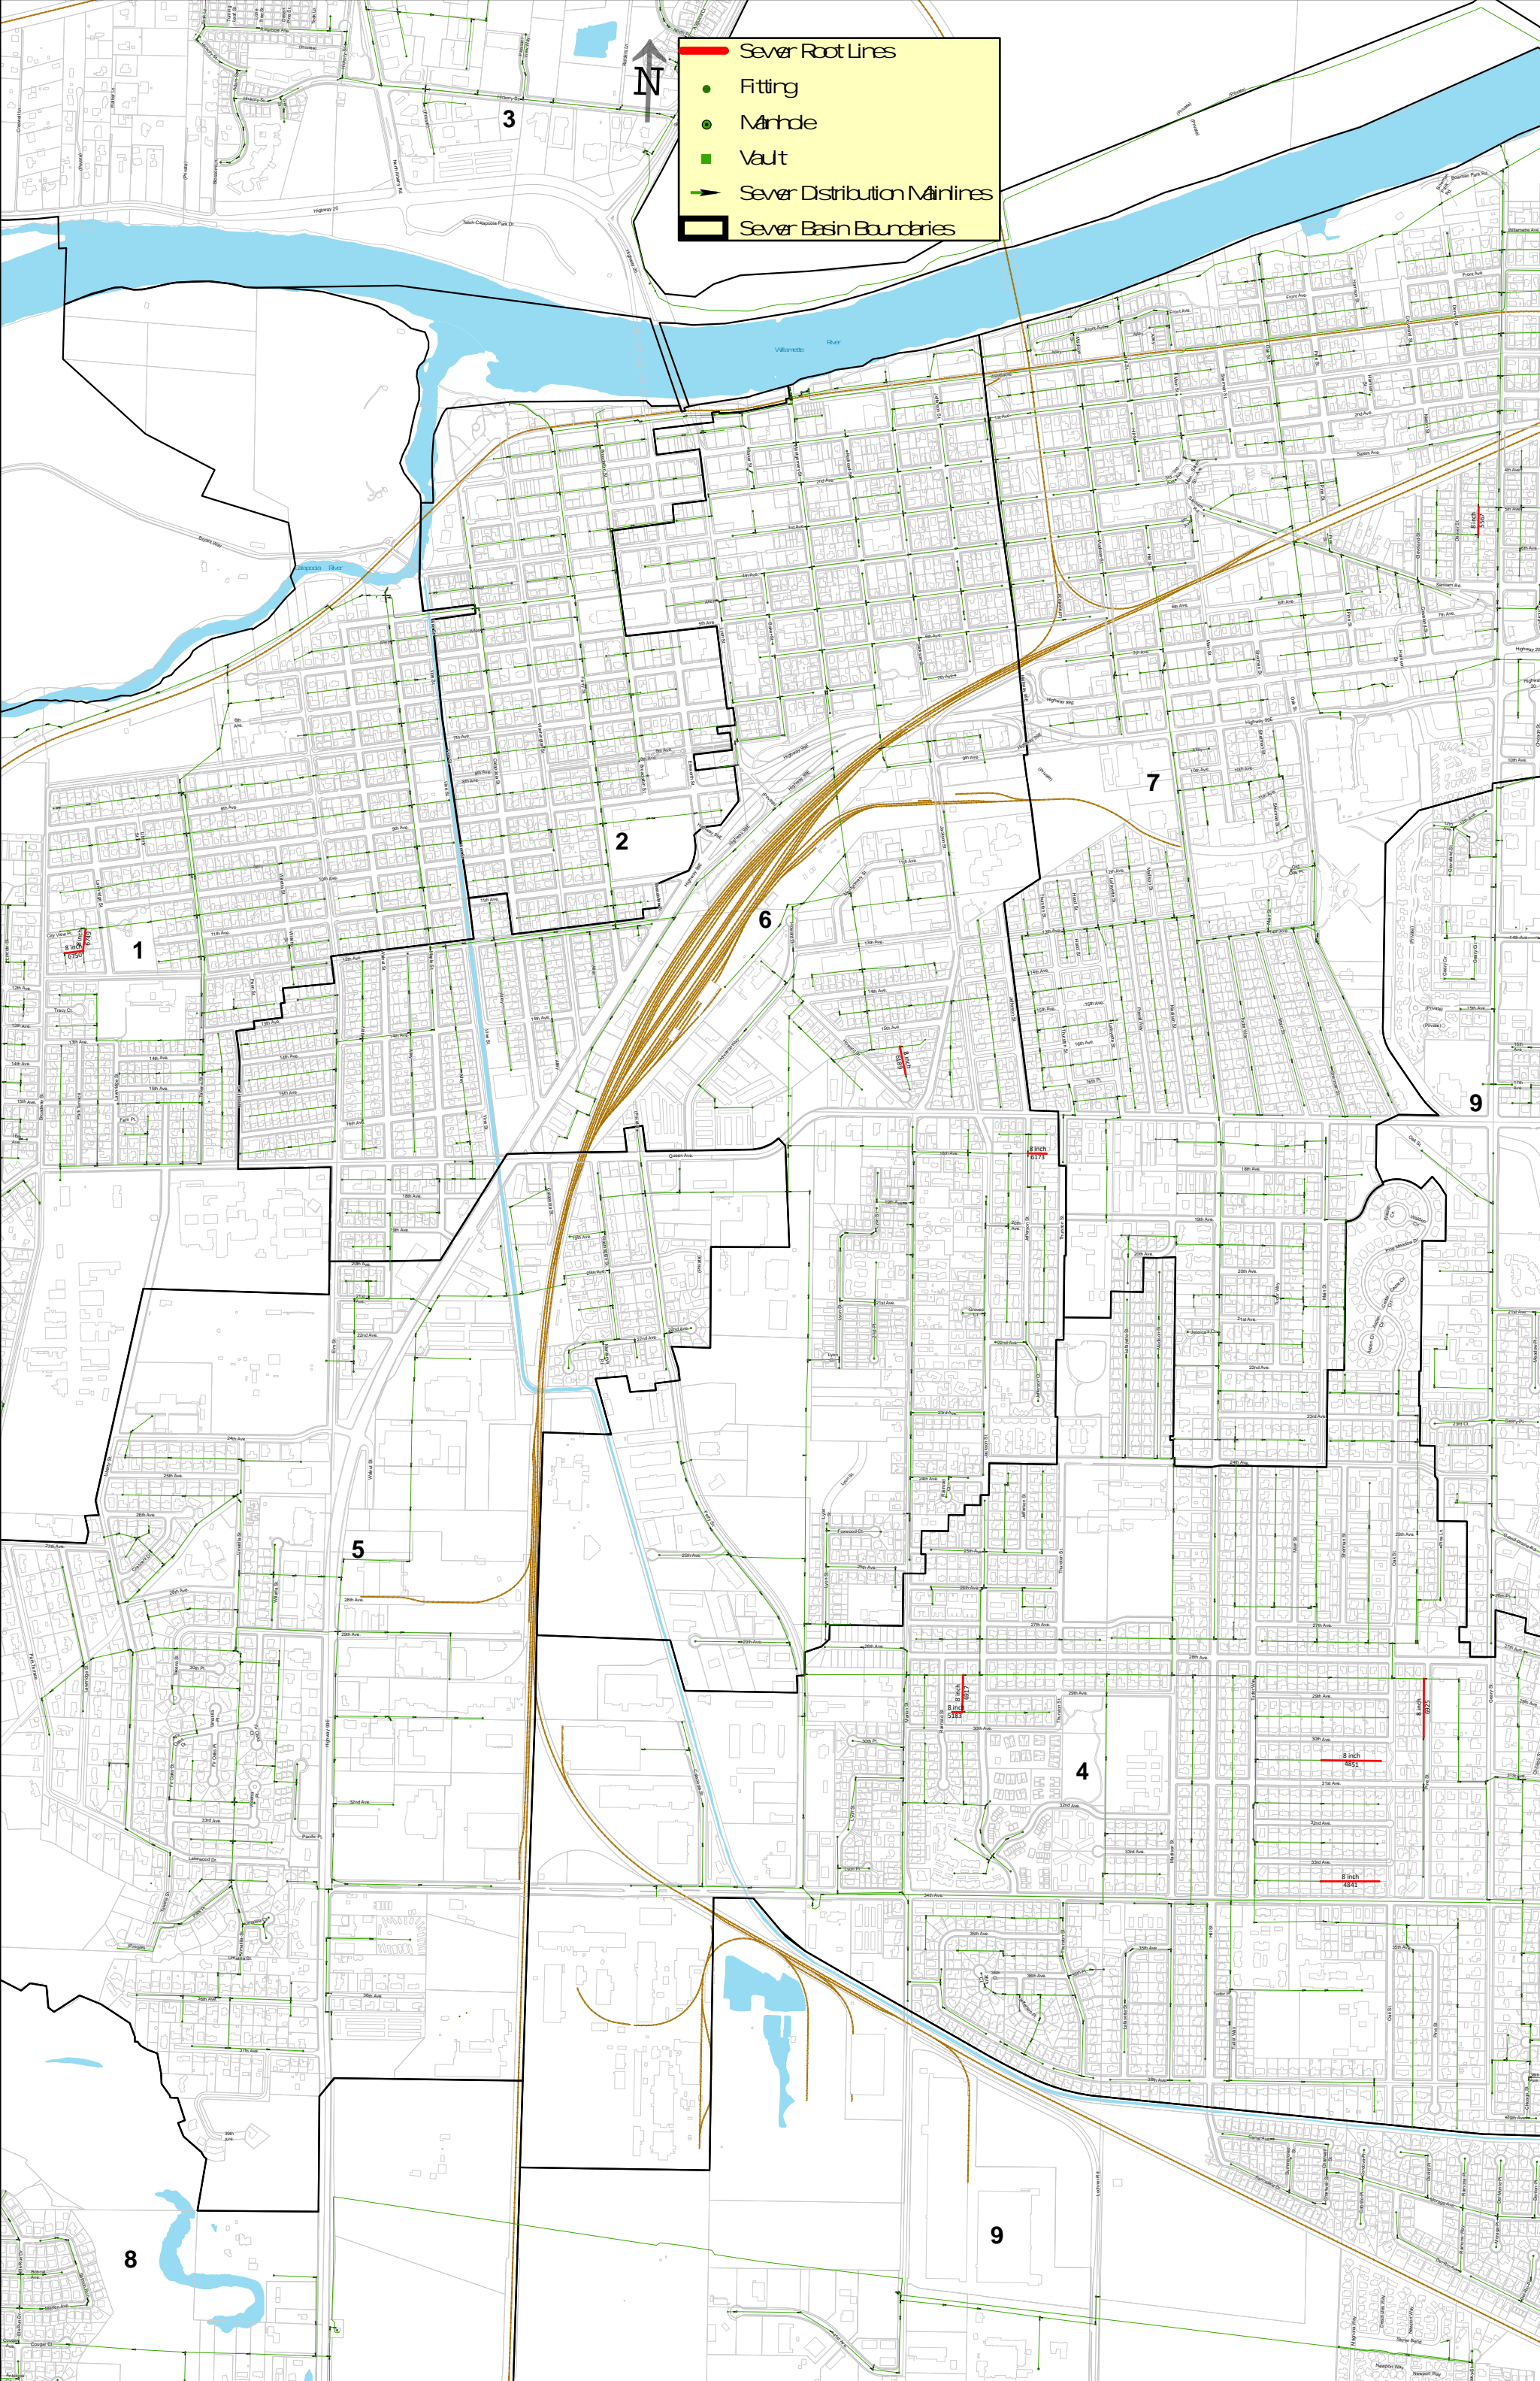

- Sewer Root Lines
- Fitting
- Manhole
- Vault
- Sewer Distribution Mairlines
- Sewer Basin Boundaries



3

1

2

6

7

9

5

4

8

9

Winnette River

Highway 20

Winnette Park

8 inch 4851

8 inch 4825

8 inch 4844