



# CITY OF ALBANY

## ST-21-05, 2021 SLURRY SEAL



### SHEET INDEX

SHEET NO. 1,	COVER & GENERAL NOTES
SHEET NO. 2,	SLURRY SEAL STREET MAP
SHEET NO. 3,	STRIPING PLAN

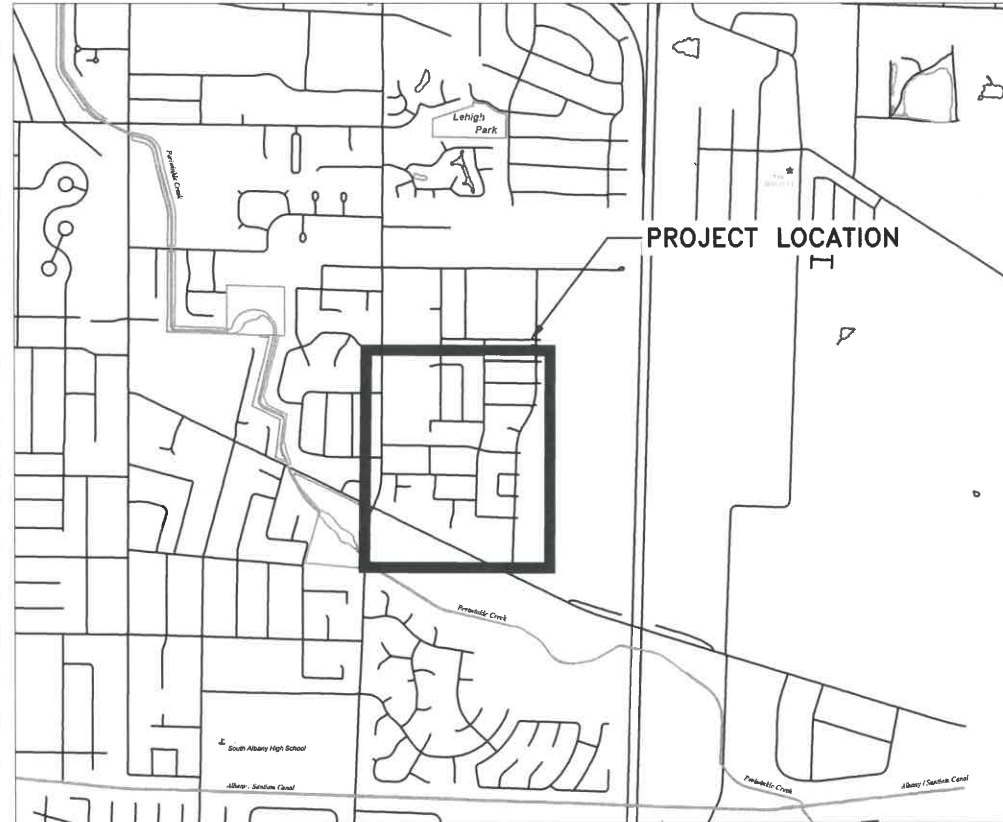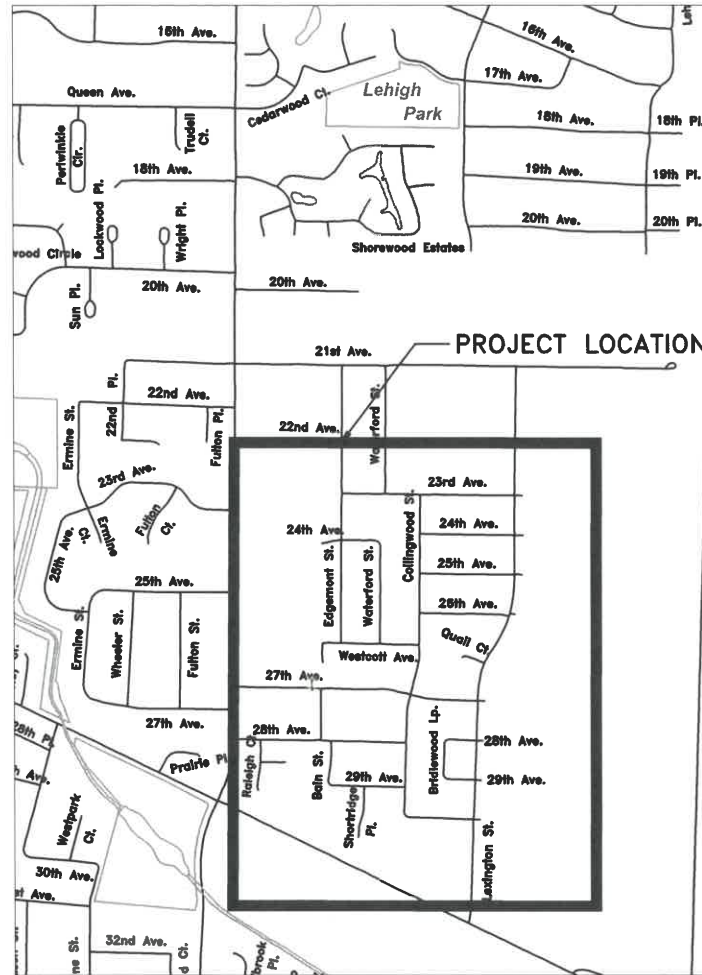

Vicinity Map  
Not to Scale

### GENERAL NOTES

1. ALL CONSTRUCTION SHALL CONFORM TO THE CITY OF ALBANY STANDARD CONSTRUCTION SPECIFICATIONS AND ASSOCIATED STANDARD DRAWINGS. THE CURRENT VERSION OF THE CITY OF ALBANY STANDARD CONSTRUCTION SPECIFICATIONS CAN BE FOUND ON THE CITY'S WEBSITE AT [WWW.CITYOFALBANY.NET](http://WWW.CITYOFALBANY.NET).
2. UTILITIES SHOWN ARE FOR REFERENCE ONLY. FOR A FIELD LOCATE, CALL THE UTILITIES NOTIFICATIONS CENTER AT 1-800-332-2344.
3. OPERATING ACCESS FOR CITY MAINTENANCE PERSONNEL TO EXISTING AND NEW WATER VALVES AND MANHOLES SHALL BE CONTINUOUSLY MAINTAINED BY THE CONTRACTOR DURING ALL CONSTRUCTION ACTIVITIES.
4. CONTRACTOR SHALL VERIFY ALL EXISTING PIPE ELEVATIONS, PIPE DIAMETERS, AND PIPE MATERIALS AT CONNECTION AND ABANDONMENT LOCATIONS PRIOR TO CONSTRUCTION. ANY DISCREPANCIES SHALL BE REPORTED TO ENGINEER PRIOR TO BEGINNING WORK.
5. ATTENTION: OREGON LAW REQUIRES YOU TO FOLLOW RULES ADOPTED BY THE OREGON UTILITY NOTIFICATION CENTER. THOSE RULES ARE SET FORTH IN OAR 952-001-0010 THROUGH OAR 952-001-0090. YOU MAY OBTAIN COPIES OF THE RULES BY CALLING THE CENTER. (NOTE: THE TELEPHONE NUMBER FOR THE OREGON UTILITY NOTIFICATION CENTER IS (503) 232-1987).
6. CONTRACTOR SHALL BE RESPONSIBLE FOR PROPER INSTALLATION AND MAINTENANCE OF ALL EROSION PREVENTION SEDIMENT CONTROL (EPSC) MEASURES IN ACCORDANCE WITH LOCAL, STATE, AND FEDERAL REGULATIONS UNTIL ALL CONSTRUCTION IS COMPLETED AND APPROVED BY THE CITY OF ALBANY, AND VEGETATION/LANDSCAPING IS ESTABLISHED. FOR GUIDANCE, REFER TO THE CITY OF ALBANY EPSC MANUAL WHICH CAN BE FOUND AT [www.cityofalbany.net](http://www.cityofalbany.net).

DESIGNED: A. MONACO	DRAWN: A. MONACO	CHECKED: C. CERKLEWSKI	DATE: 12/10/2020
REVISIONS			BY:
DATE:			NO:


**PUBLIC WORKS DEPARTMENT**  
**ENGINEERING SERVICES**



ST-21-05, 2021 SLURRY SEAL




EXPIRATION DATE: 12/31/2021
SHEET NO. 1 OF 3
PROJECT NO: ST-21-05
FILE: BASE.DWG

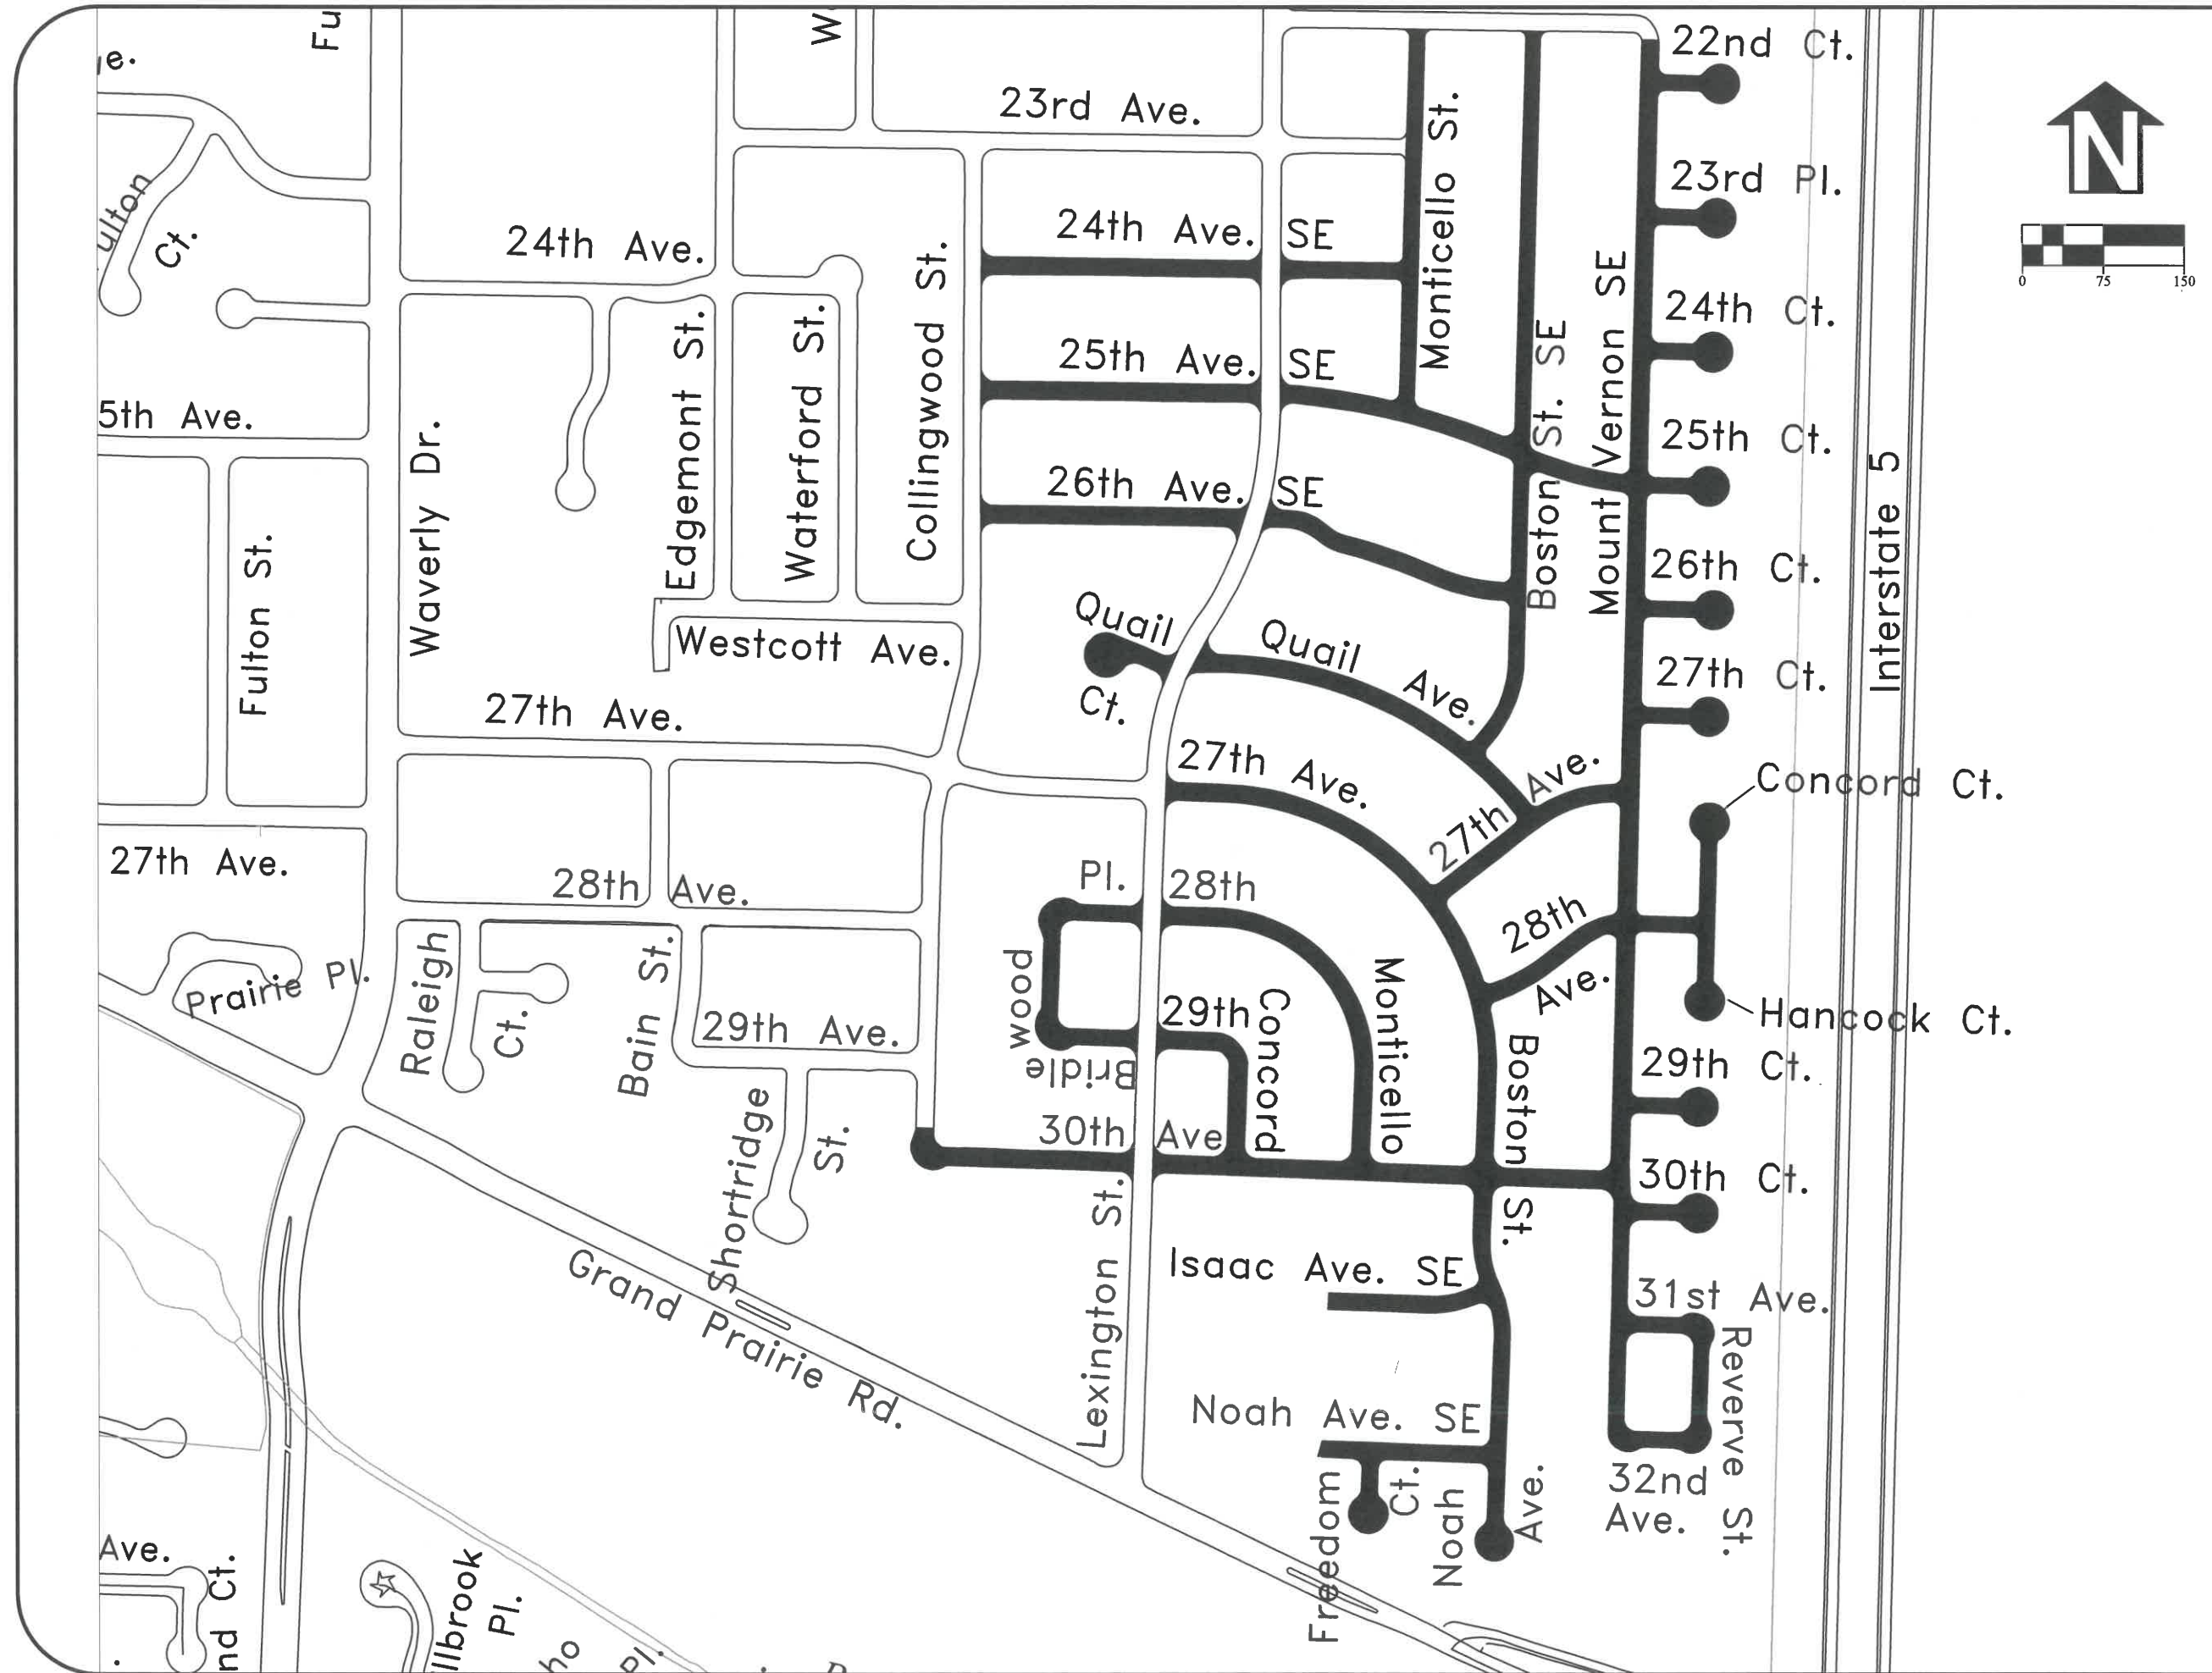


DESIGNED: A. MONACO	REVISIONS
DRAWN: A. MONACO	NO: -- --
CHECKED: C. CERKLEWSKI	BY: -- --
DATE: 12/10/2020	

**PUBLIC WORKS DEPARTMENT  
ENGINEERING SERVICES**



**ST-21-05, 2021 SLURRY SEAL  
SLURRY SEALS**





EXPIRATION DATE: 12/31/2021

SHEET NO. 2 OF 3

PROJECT NO: ST-21-05

FILE: BASE.DWG




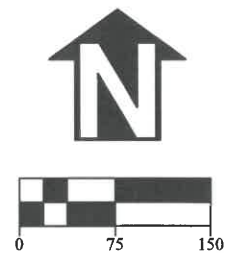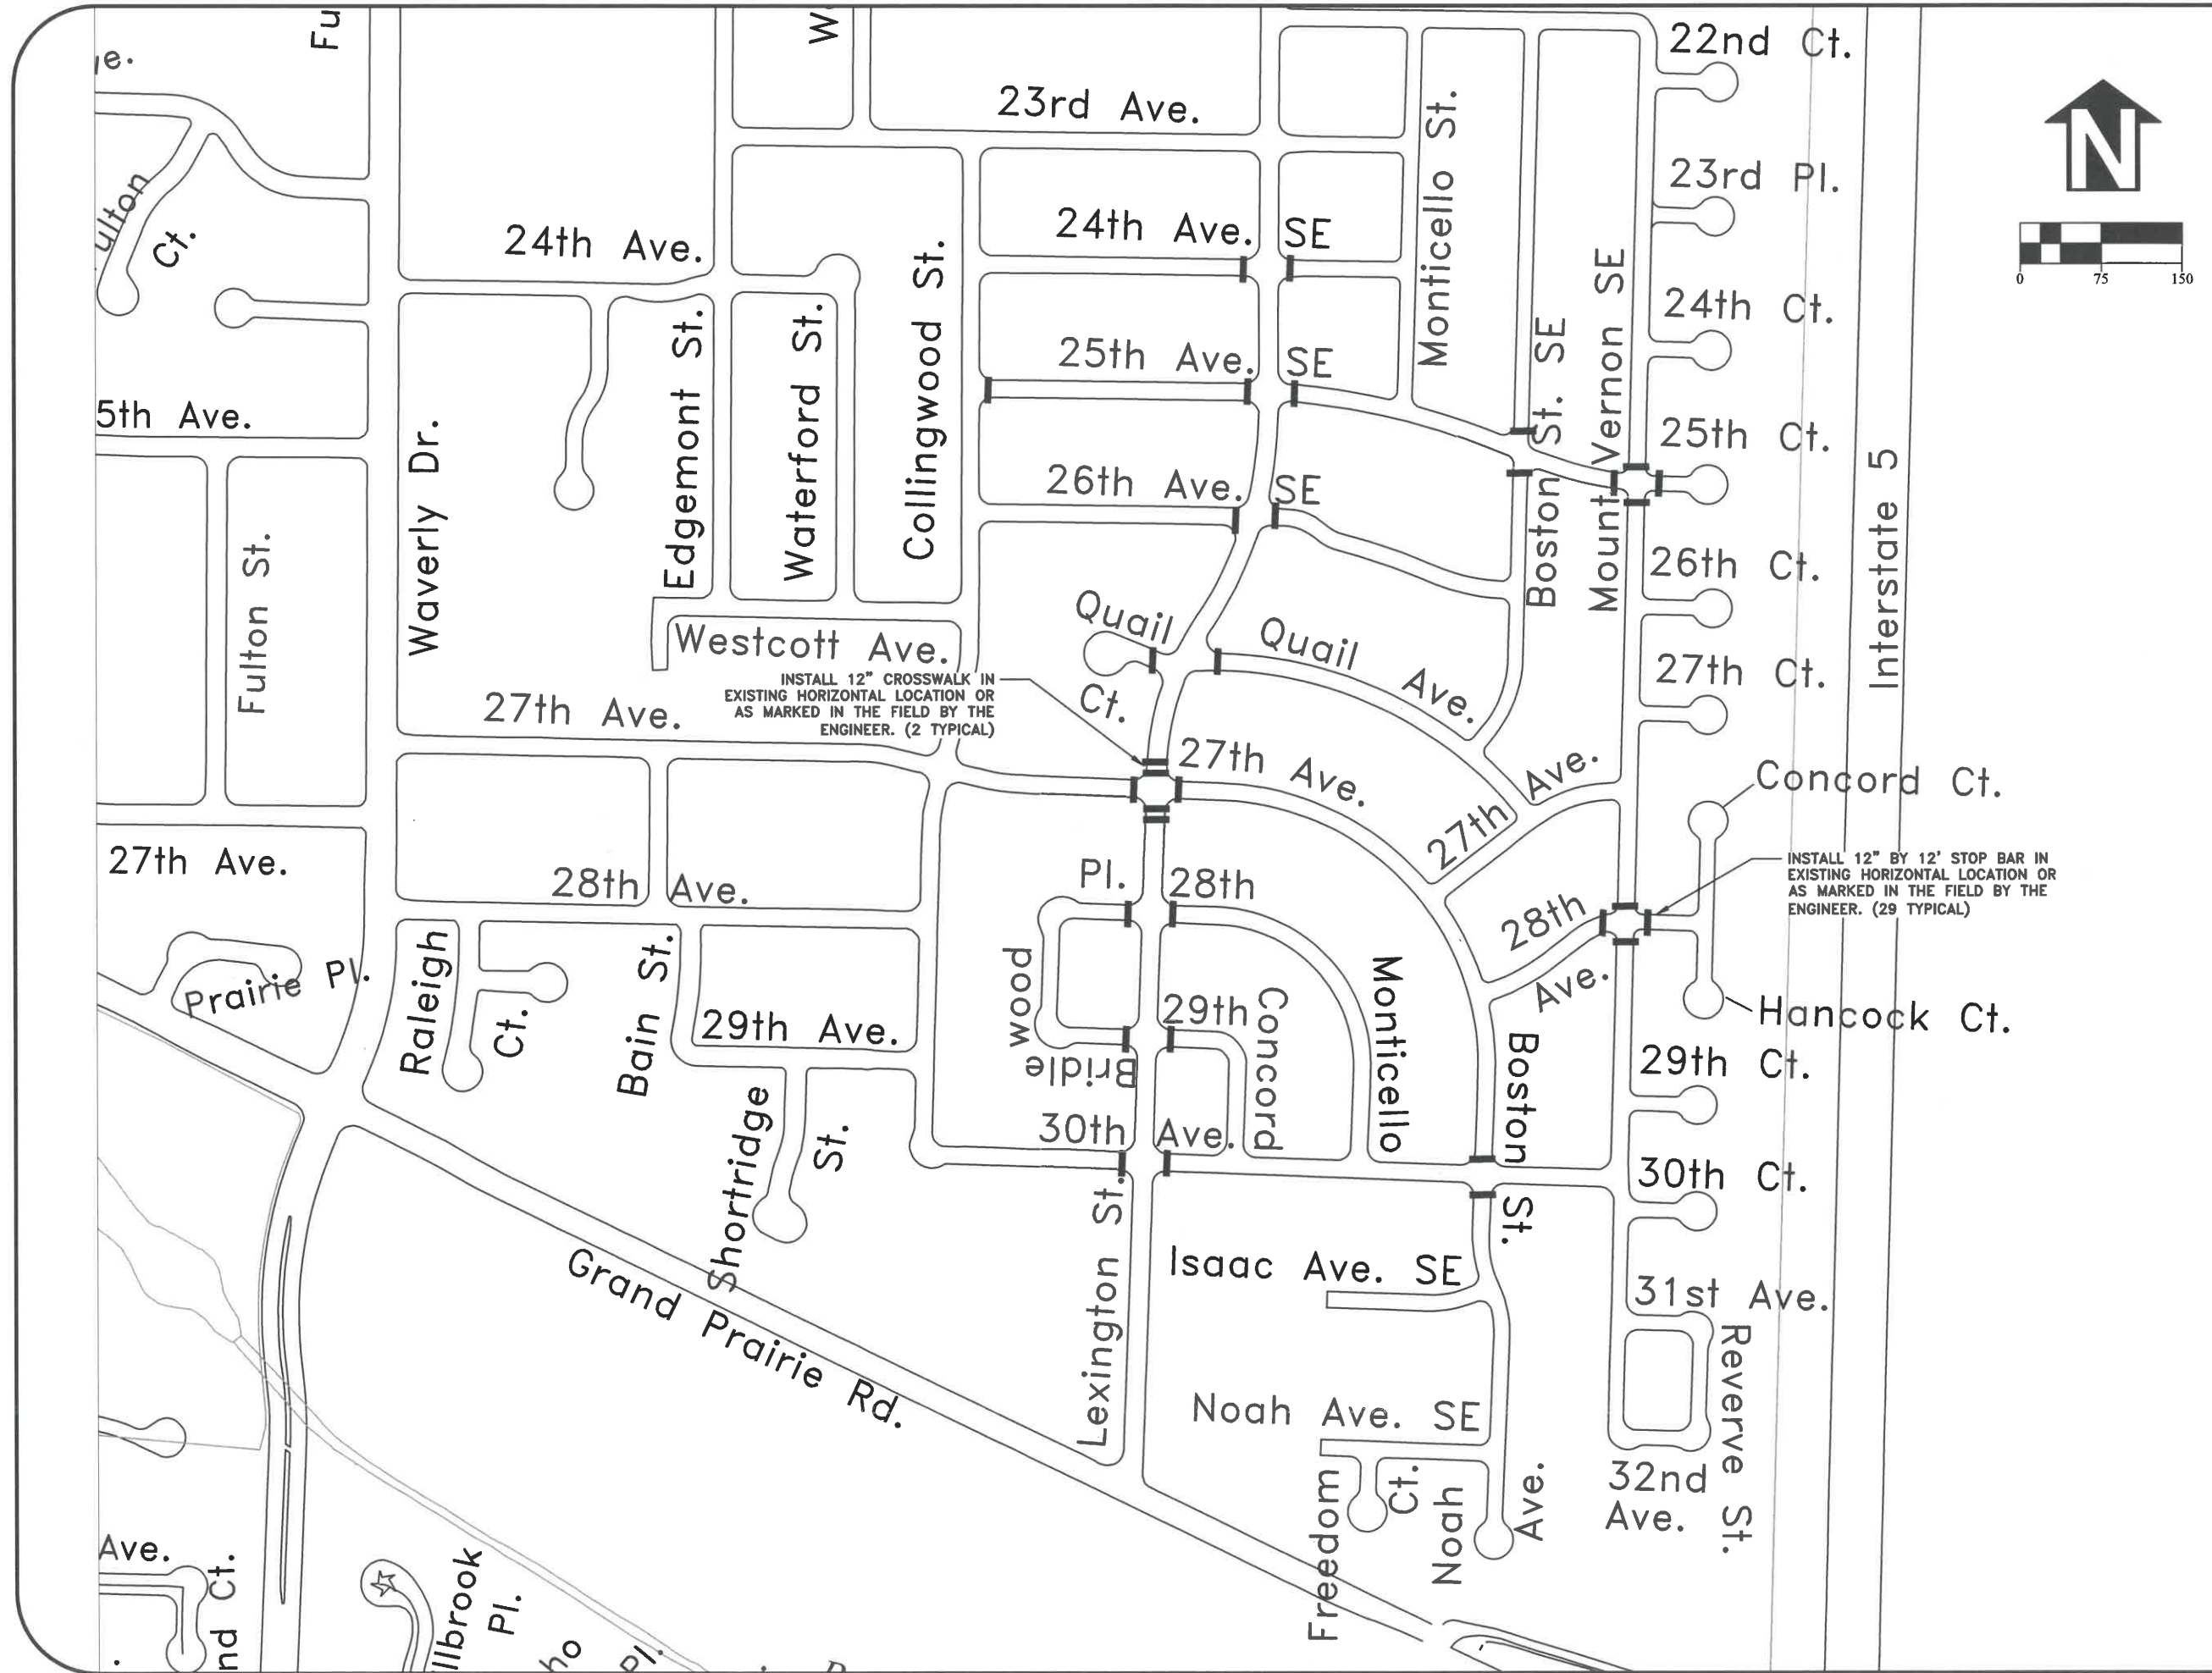

DESIGNED: A. MONACO	REVISIONS
DRAWN: A. MONACO	NO: ---
CHECKED: C. CERKLEWSKI	BY: ---
DATE: 12/10/2020	DATE: ---

**PUBLIC WORKS DEPARTMENT  
ENGINEERING SERVICES**

**ST-21-05, 2021 SLURRY SEAL  
STRIPING PLAN**

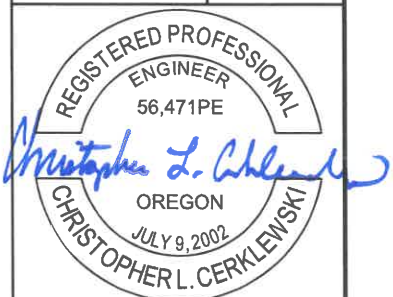

EXPIRATION DATE: 12/31/2021

SHEET NO. 3 OF 3

PROJECT NO: ST-21-05

FILE: BASE.DWG